


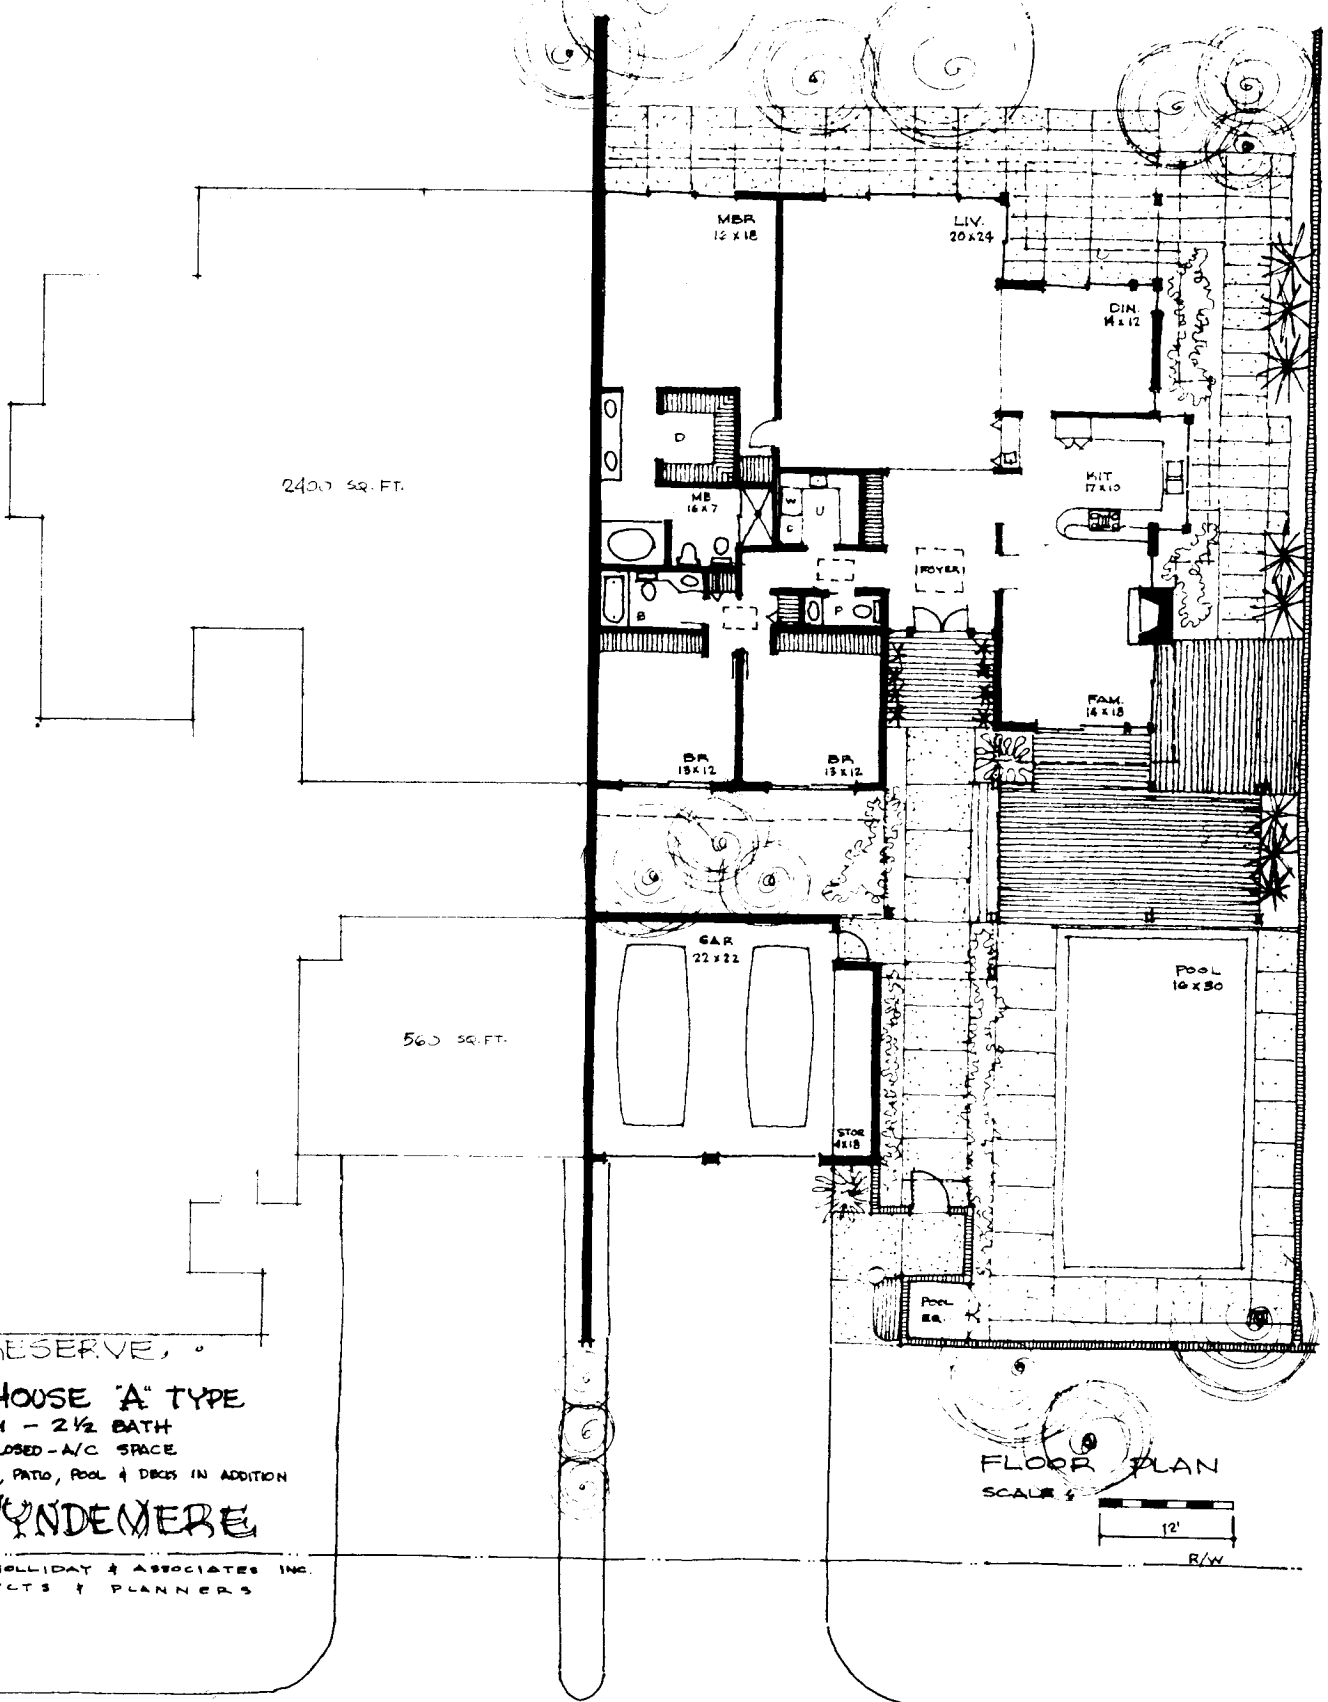

the PRESERVE, •
PATIO HOUSE "A" TYPE
 3 BEDROOM - 2 1/2 BATH
 2400* ENCLOSED - A/C SPACE
 2 CAR GARAGE, PATIO, POOL & DECKS IN ADDITION
for WYNDEMERE

JAMES B. HOLLIDAY & ASSOCIATES INC.
 ARCHITECTS & PLANNERS

FLOOR PLAN
 SCALE 1" = 12'
 R/W