


EDINBOROUGH
by John Soave

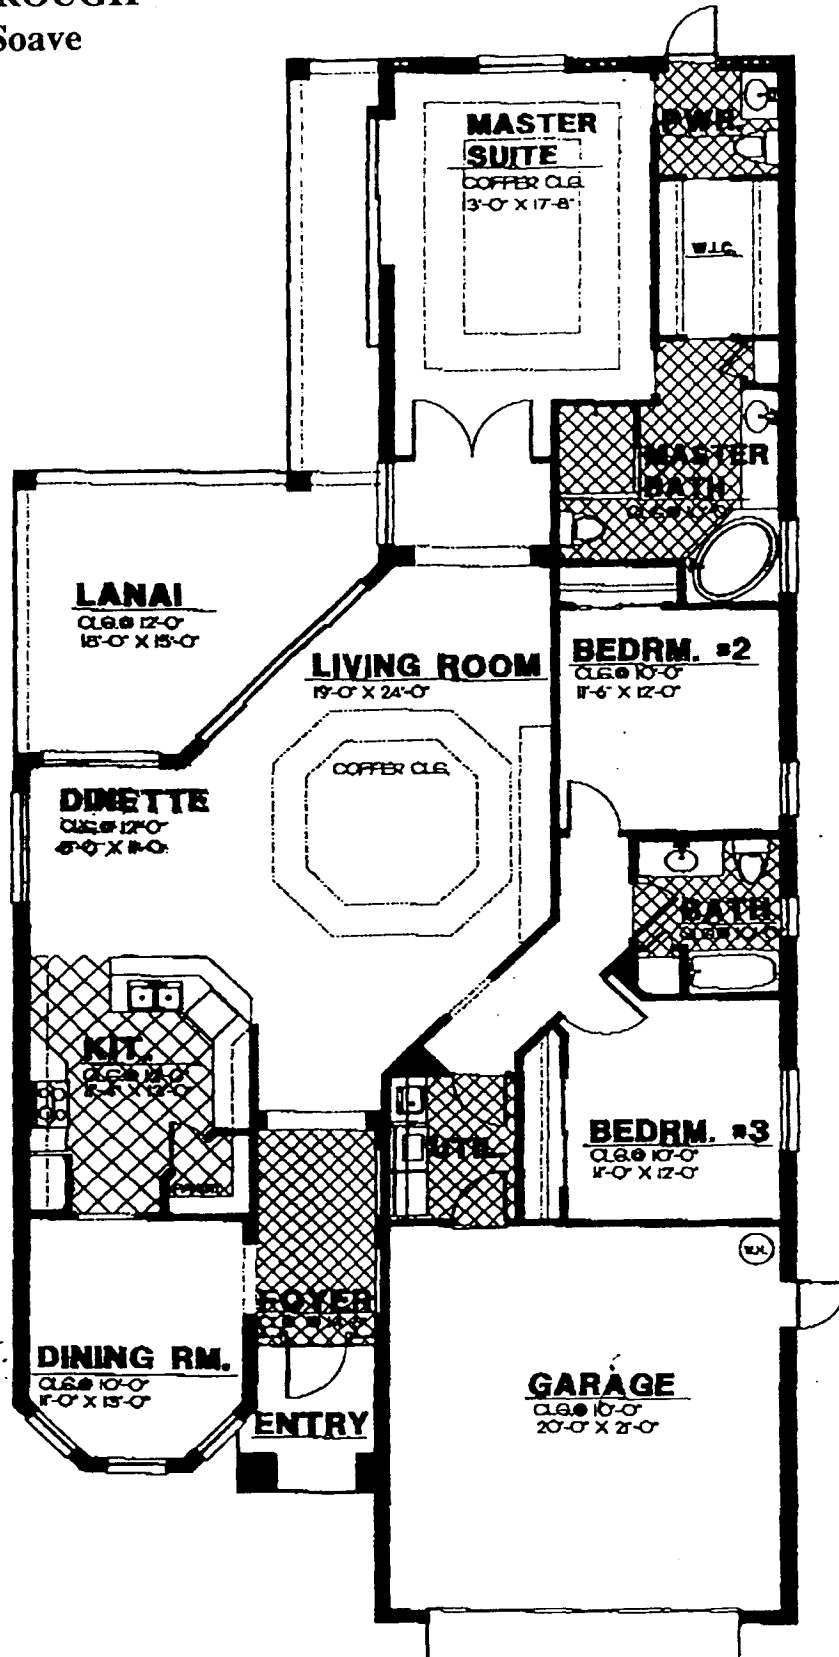

SQUARE FOOTAGE	
LIVING	2064
LANAI	224
ENTRY	54
GARAGE	420
TOTAL	2968

MODEL 'E'
FLOOR PLAN
SCALE 1/4" = 1'-0"