




213 SOUTH AIRPORT ROAD, NAPLES, FLORIDA 33942  
261-1310

LOT 20 - LODGINGS OF WYNDEMERE


LIVING AREA 2904  
LANAI 498  
GARAGE 650

TOTAL .... 4052


PRICE ....\$435,000.00 includes  
Golf Course Lot

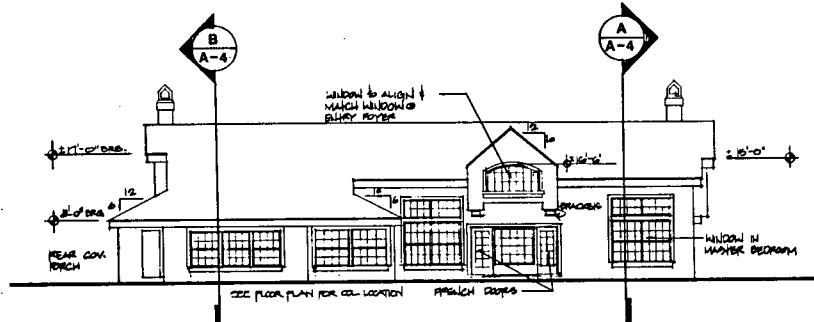


4 REAR ELEVATION SCALE 1/8" = 1'-0"

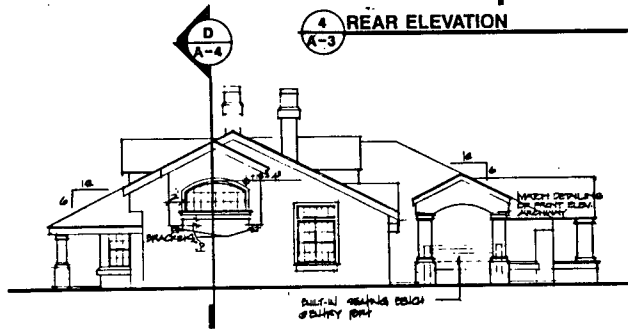

2 RIGHT SIDE ELEVATION SCALE 1/8" = 1'-0"

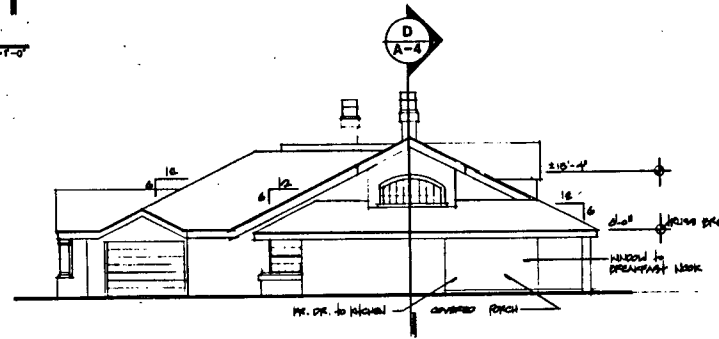


3 LEFT SIDE ELEVATION SCALE 1/8" = 1'-0"

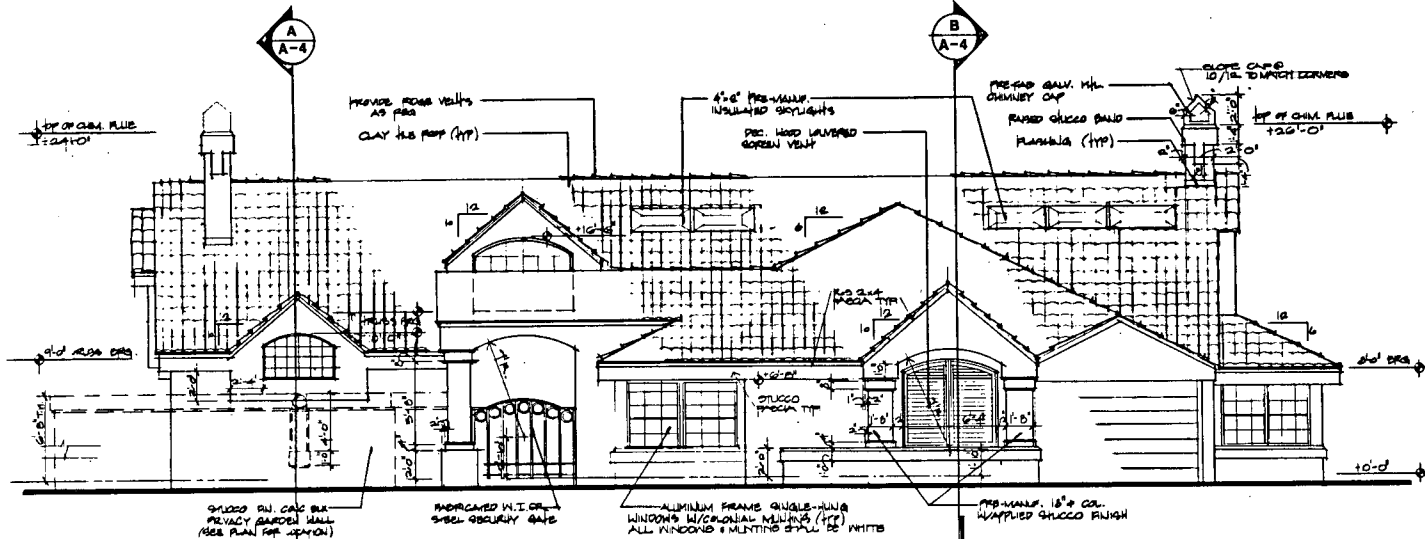

1 FRONT ELEVATION SCALE 1/4" = 1'-0"

\*\*PRICES SUBJECT TO CHANGE WITHOUT NOTICE\*\*

MEASUREMENTS APPROXIMATE

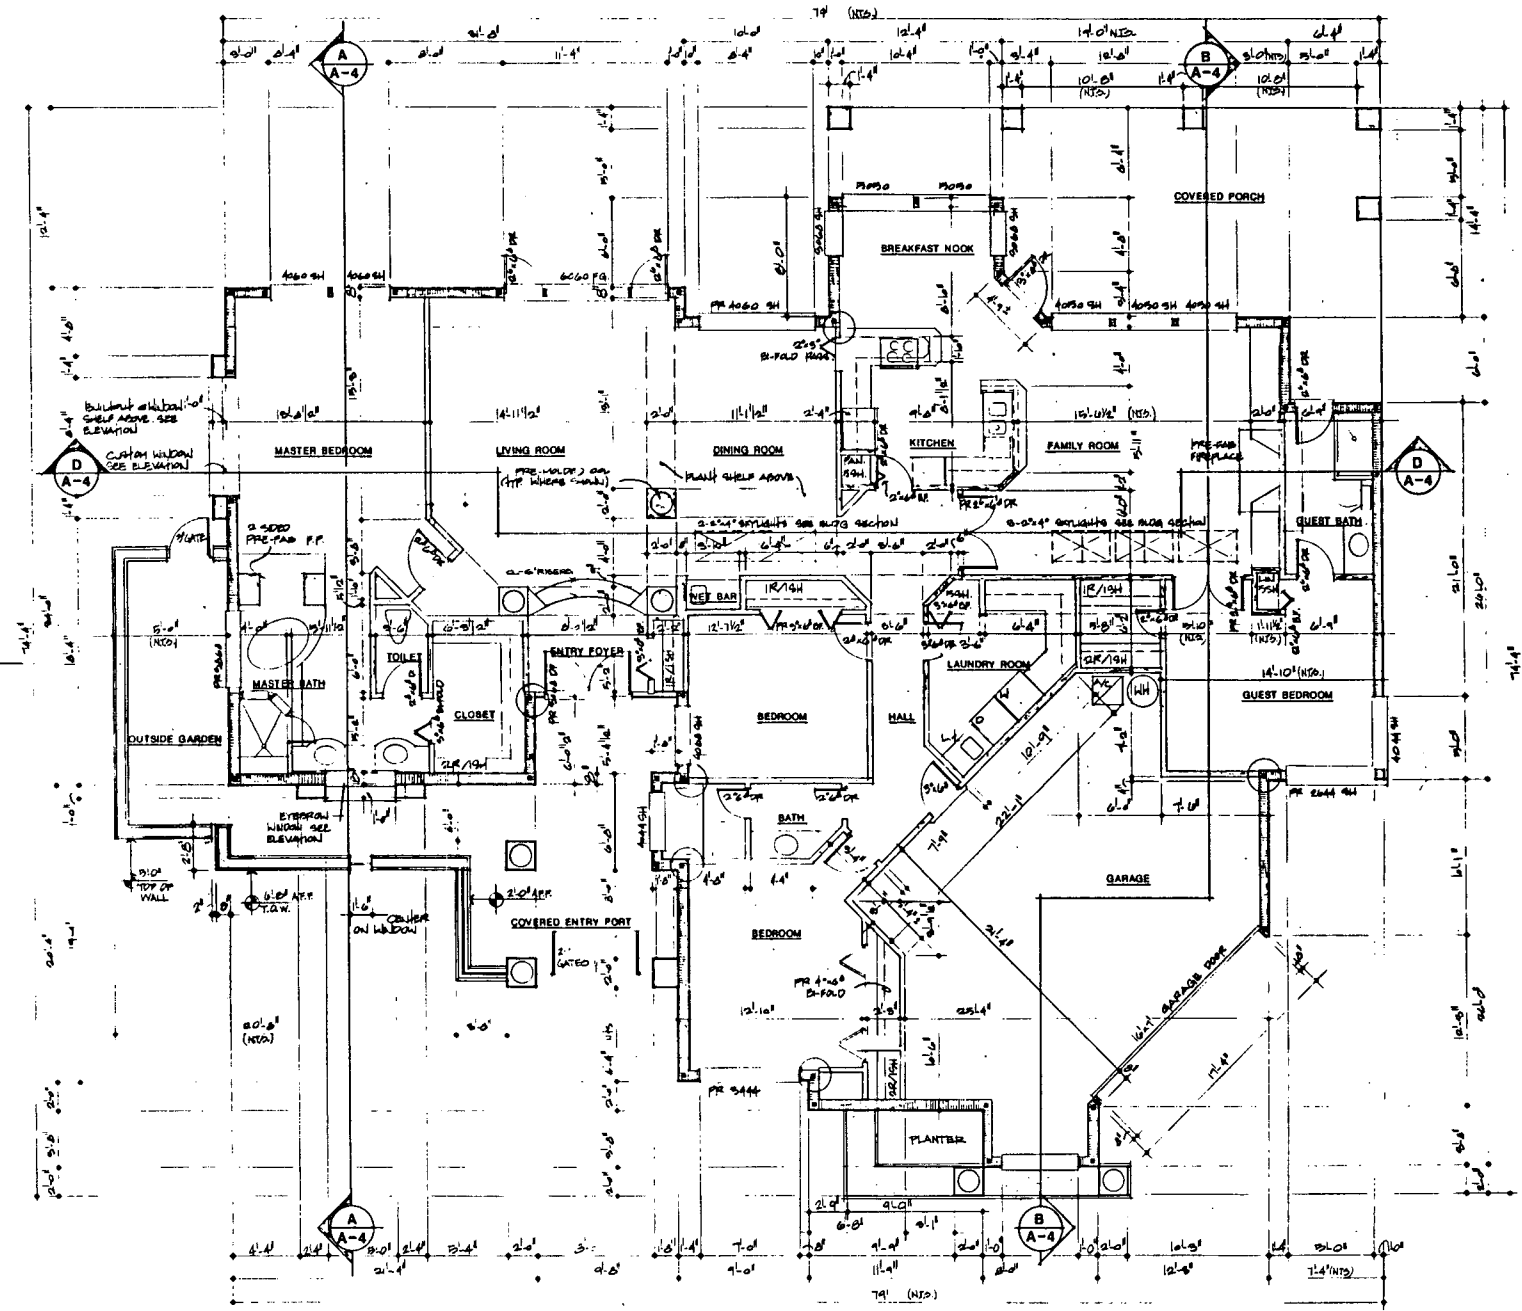

1 ARCHITECTURAL FLOOR PLAN  
A-2

SCALE: 1/4" = 1'-0"