


DATE	01-20-00
SCALE	
SHEET NO.	
TOTAL SHEETS	

FLORIDA

TRIESTE
AT BAY COLONY
COLLIER COUNTY,



ROBERT M. SWEDROE
ARCHITECTS PLANNERS
1111 LINCOLN ROAD SUITE 300
MIAMI BEACH, FL
PHONE 875-9002
A.L.A. P.A.

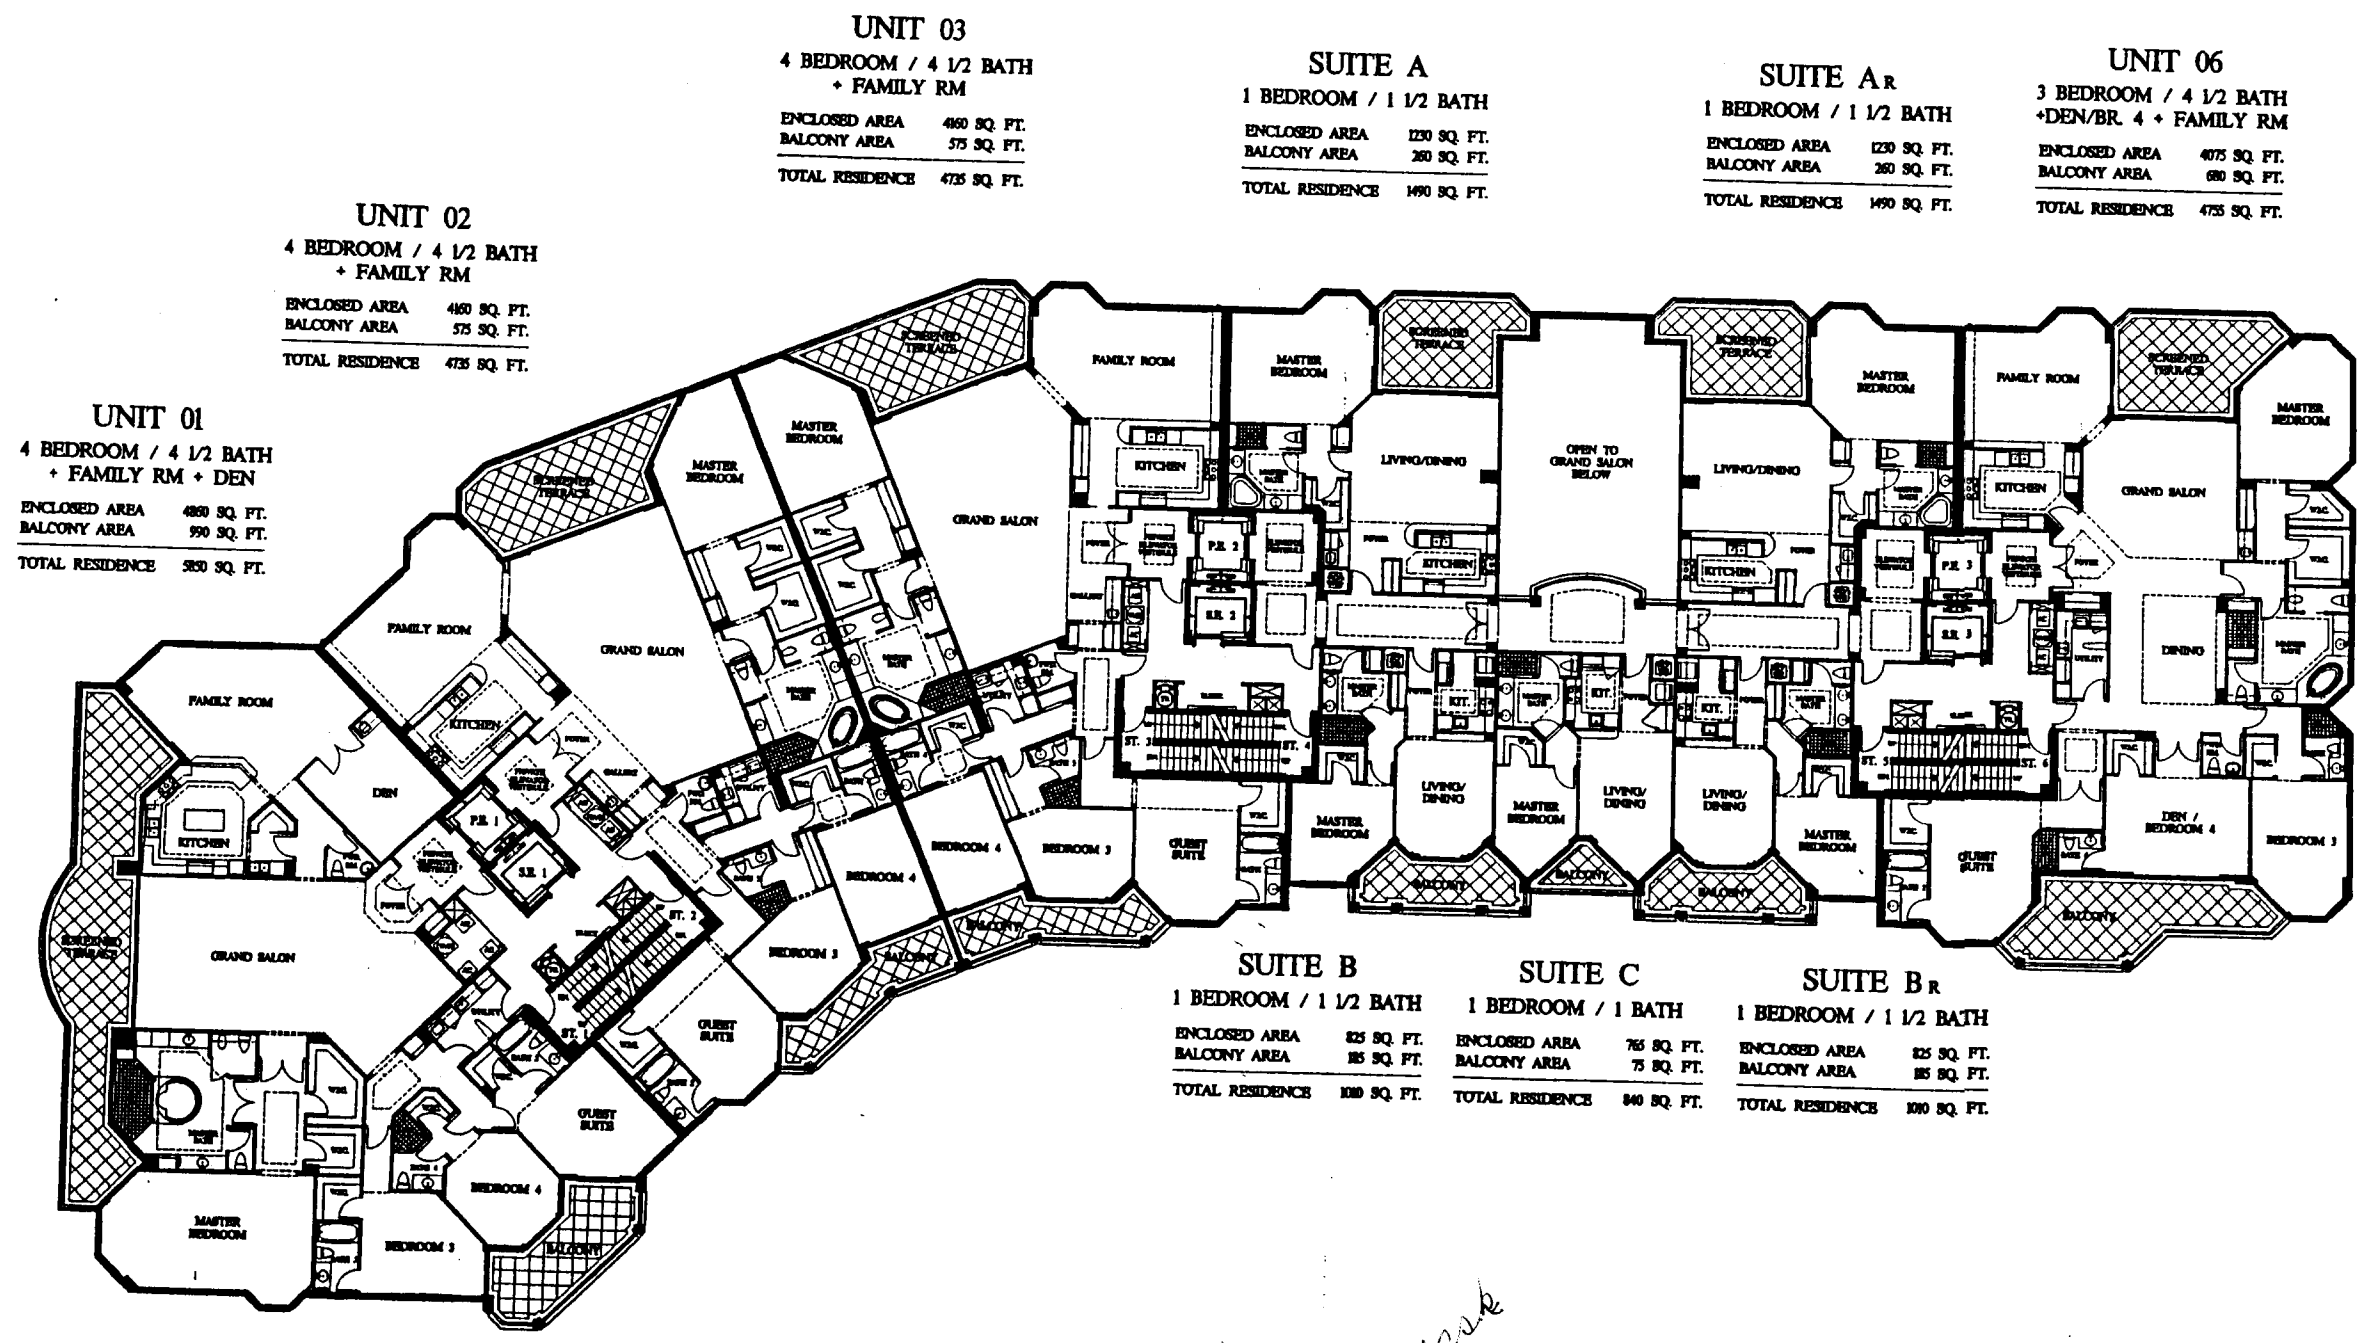

UNIT 01
4 BEDROOM / 4 1/2 BATH
+ FAMILY RM + DEN
ENCLOSED AREA 480 SQ. FT.
BALCONY AREA 590 SQ. FT.
TOTAL RESIDENCE 850 SQ. FT.

UNIT 02
4 BEDROOM / 4 1/2 BATH
+ FAMILY RM
ENCLOSED AREA 480 SQ. FT.
BALCONY AREA 575 SQ. FT.
TOTAL RESIDENCE 475 SQ. FT.

UNIT 03
4 BEDROOM / 4 1/2 BATH
+ FAMILY RM
ENCLOSED AREA 480 SQ. FT.
BALCONY AREA 575 SQ. FT.
TOTAL RESIDENCE 475 SQ. FT.

SUITE A
1 BEDROOM / 1 1/2 BATH
ENCLOSED AREA 120 SQ. FT.
BALCONY AREA 280 SQ. FT.
TOTAL RESIDENCE 190 SQ. FT.

SUITE A R
1 BEDROOM / 1 1/2 BATH
ENCLOSED AREA 120 SQ. FT.
BALCONY AREA 280 SQ. FT.
TOTAL RESIDENCE 190 SQ. FT.

UNIT 06
3 BEDROOM / 4 1/2 BATH
+ DEN/BR. 4 + FAMILY RM
ENCLOSED AREA 4075 SQ. FT.
BALCONY AREA 680 SQ. FT.
TOTAL RESIDENCE 475 SQ. FT.

SUITE B
1 BEDROOM / 1 1/2 BATH
ENCLOSED AREA 85 SQ. FT.
BALCONY AREA 85 SQ. FT.
TOTAL RESIDENCE 100 SQ. FT.

SUITE C
1 BEDROOM / 1 BATH
ENCLOSED AREA 75 SQ. FT.
BALCONY AREA 75 SQ. FT.
TOTAL RESIDENCE 80 SQ. FT.

SUITE B R
1 BEDROOM / 1 1/2 BATH
ENCLOSED AREA 85 SQ. FT.
BALCONY AREA 85 SQ. FT.
TOTAL RESIDENCE 100 SQ. FT.

Note: This floor plan is subject to change without notice. Plans right, in no way represent and guarantee, to return and equipment of good or greater quality. Every area square footage stated includes the 1/2" to 1/4" limited common elements (L.C.E.)

All correctly stating representations made reference to this brochure. No Florida statute, to be

Step + zigzag

5/11

LEVEL 2 FLOOR PLAN