




VISTAS
SITE PLAN

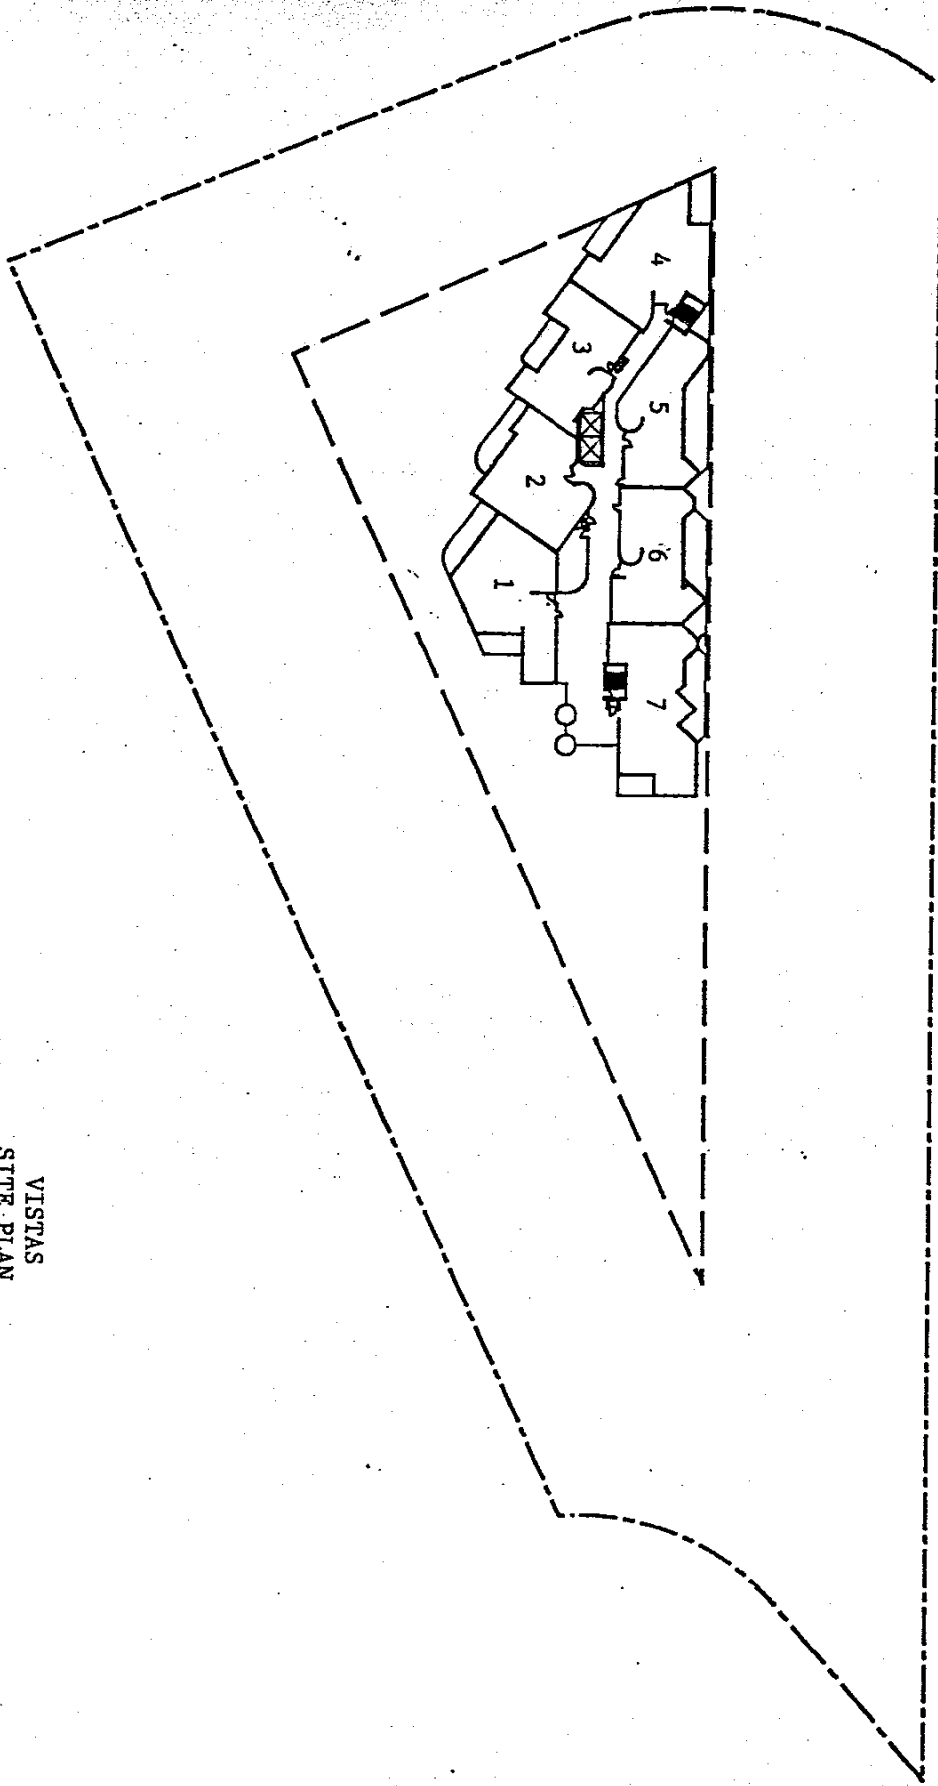


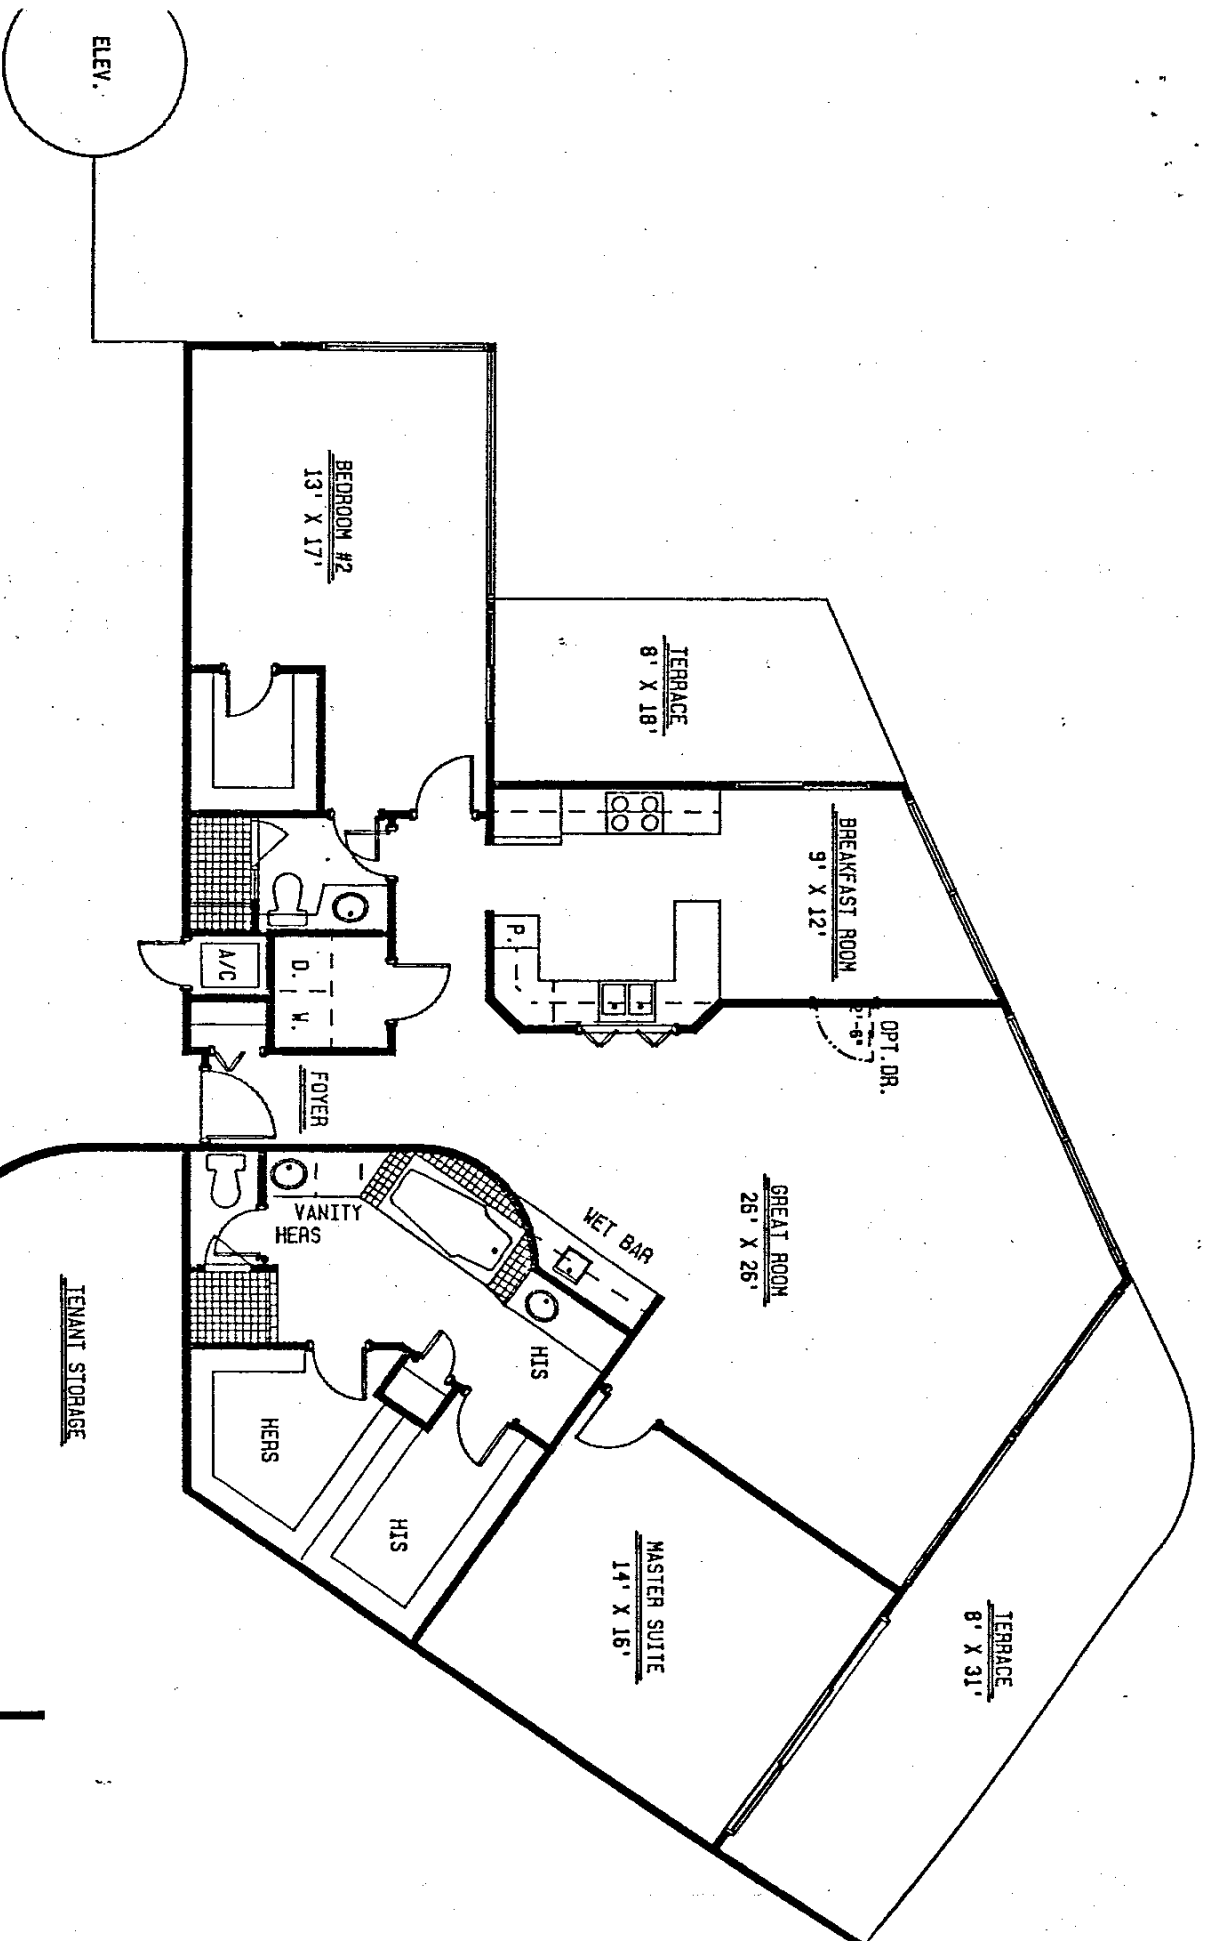


PLAN #1
 LIVING AREA 1730 SQ. FT.
 SCALE: 1/8" = 1'-0"

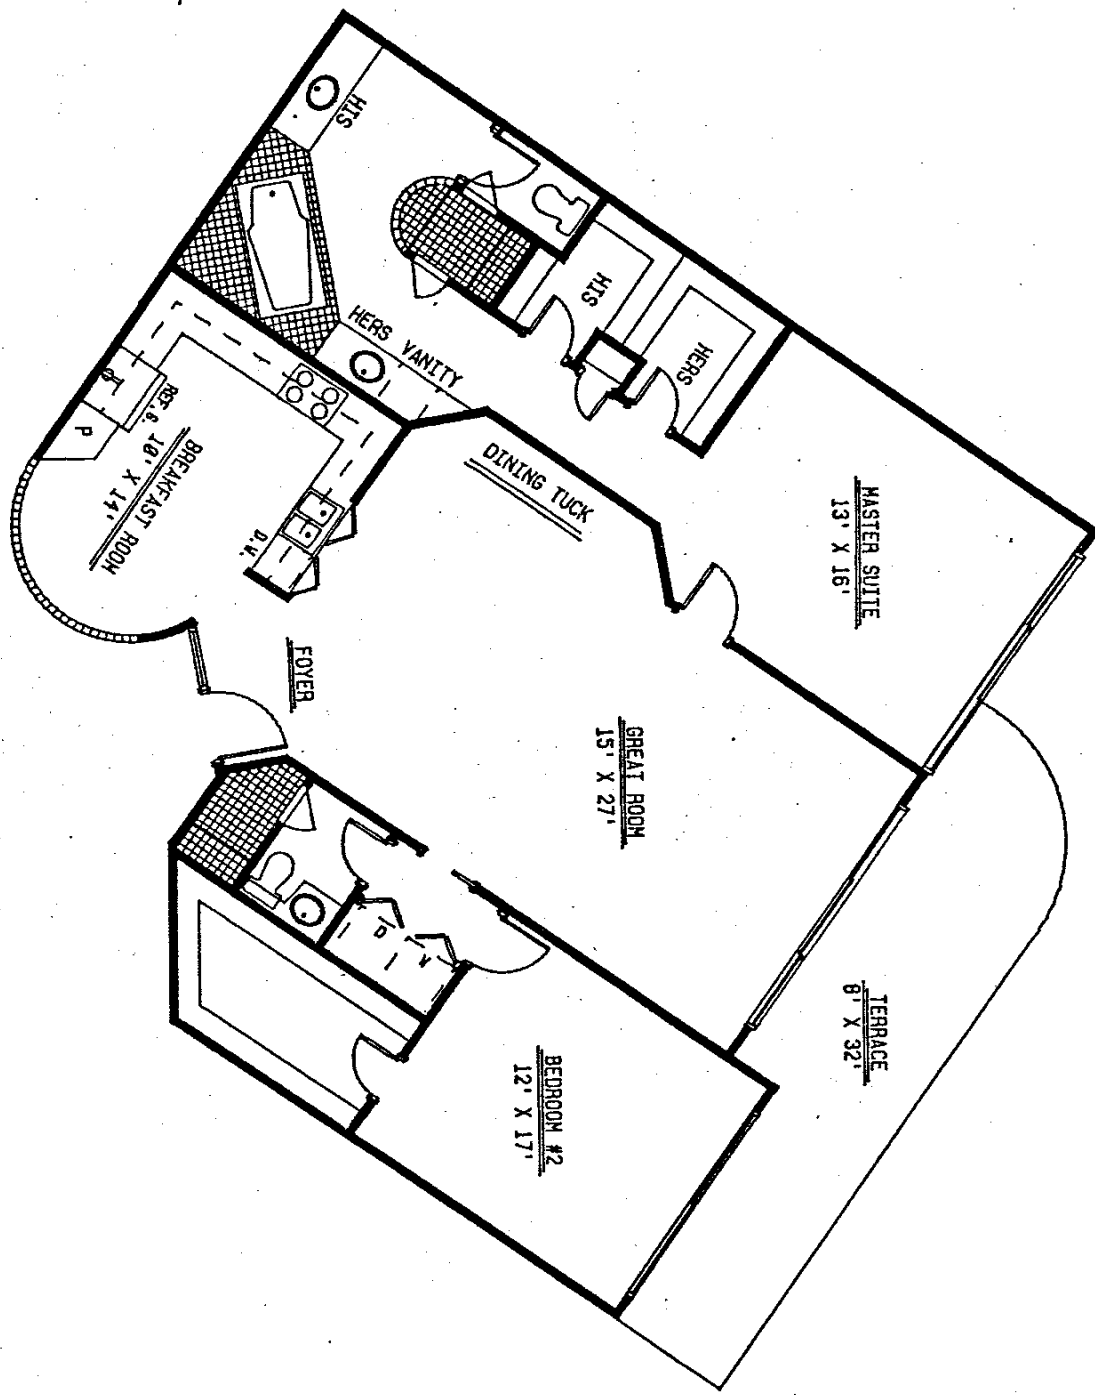


UNIT TYPE *2*
 1506 SQ. FT. LIVING AREA
 SCALE: 1/8" = 1'-0"

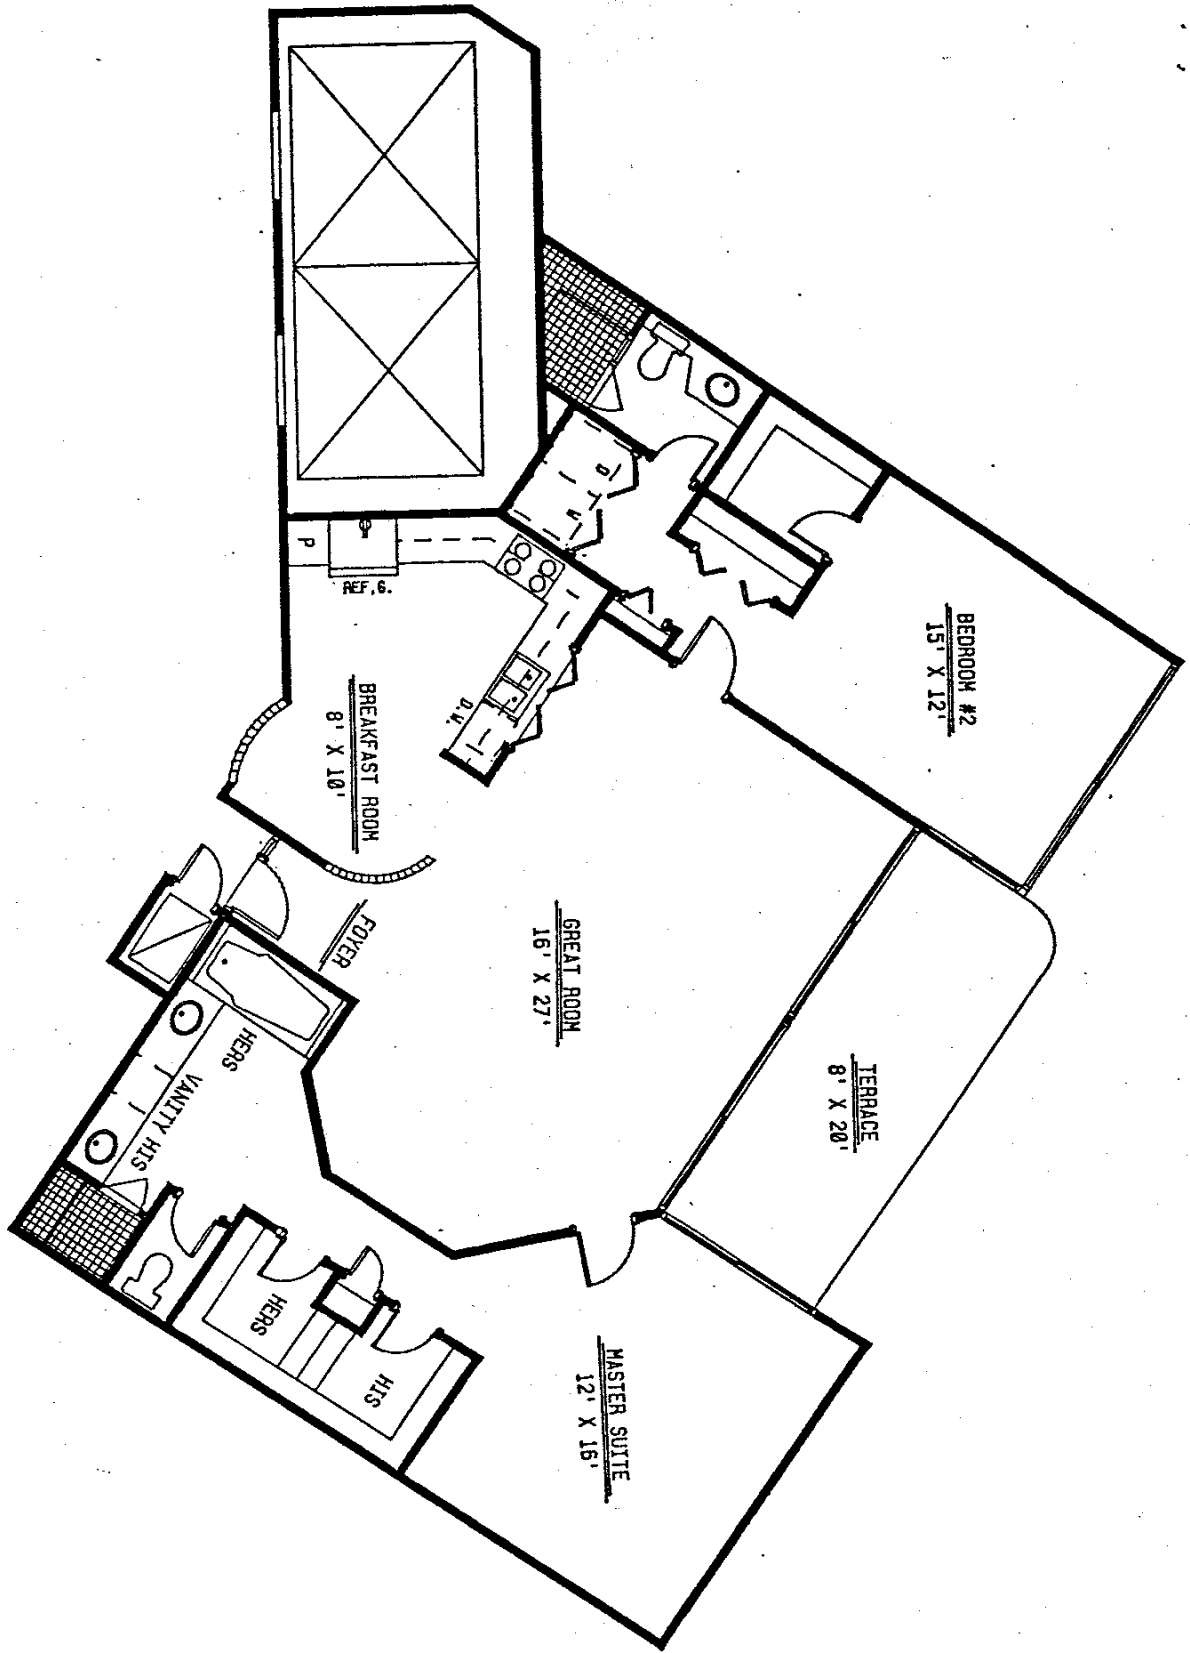


UNIT TYPE '3'
 1524 SQ. FT. LIVING AREA
 SCALE: 1/8" = 1'-0"

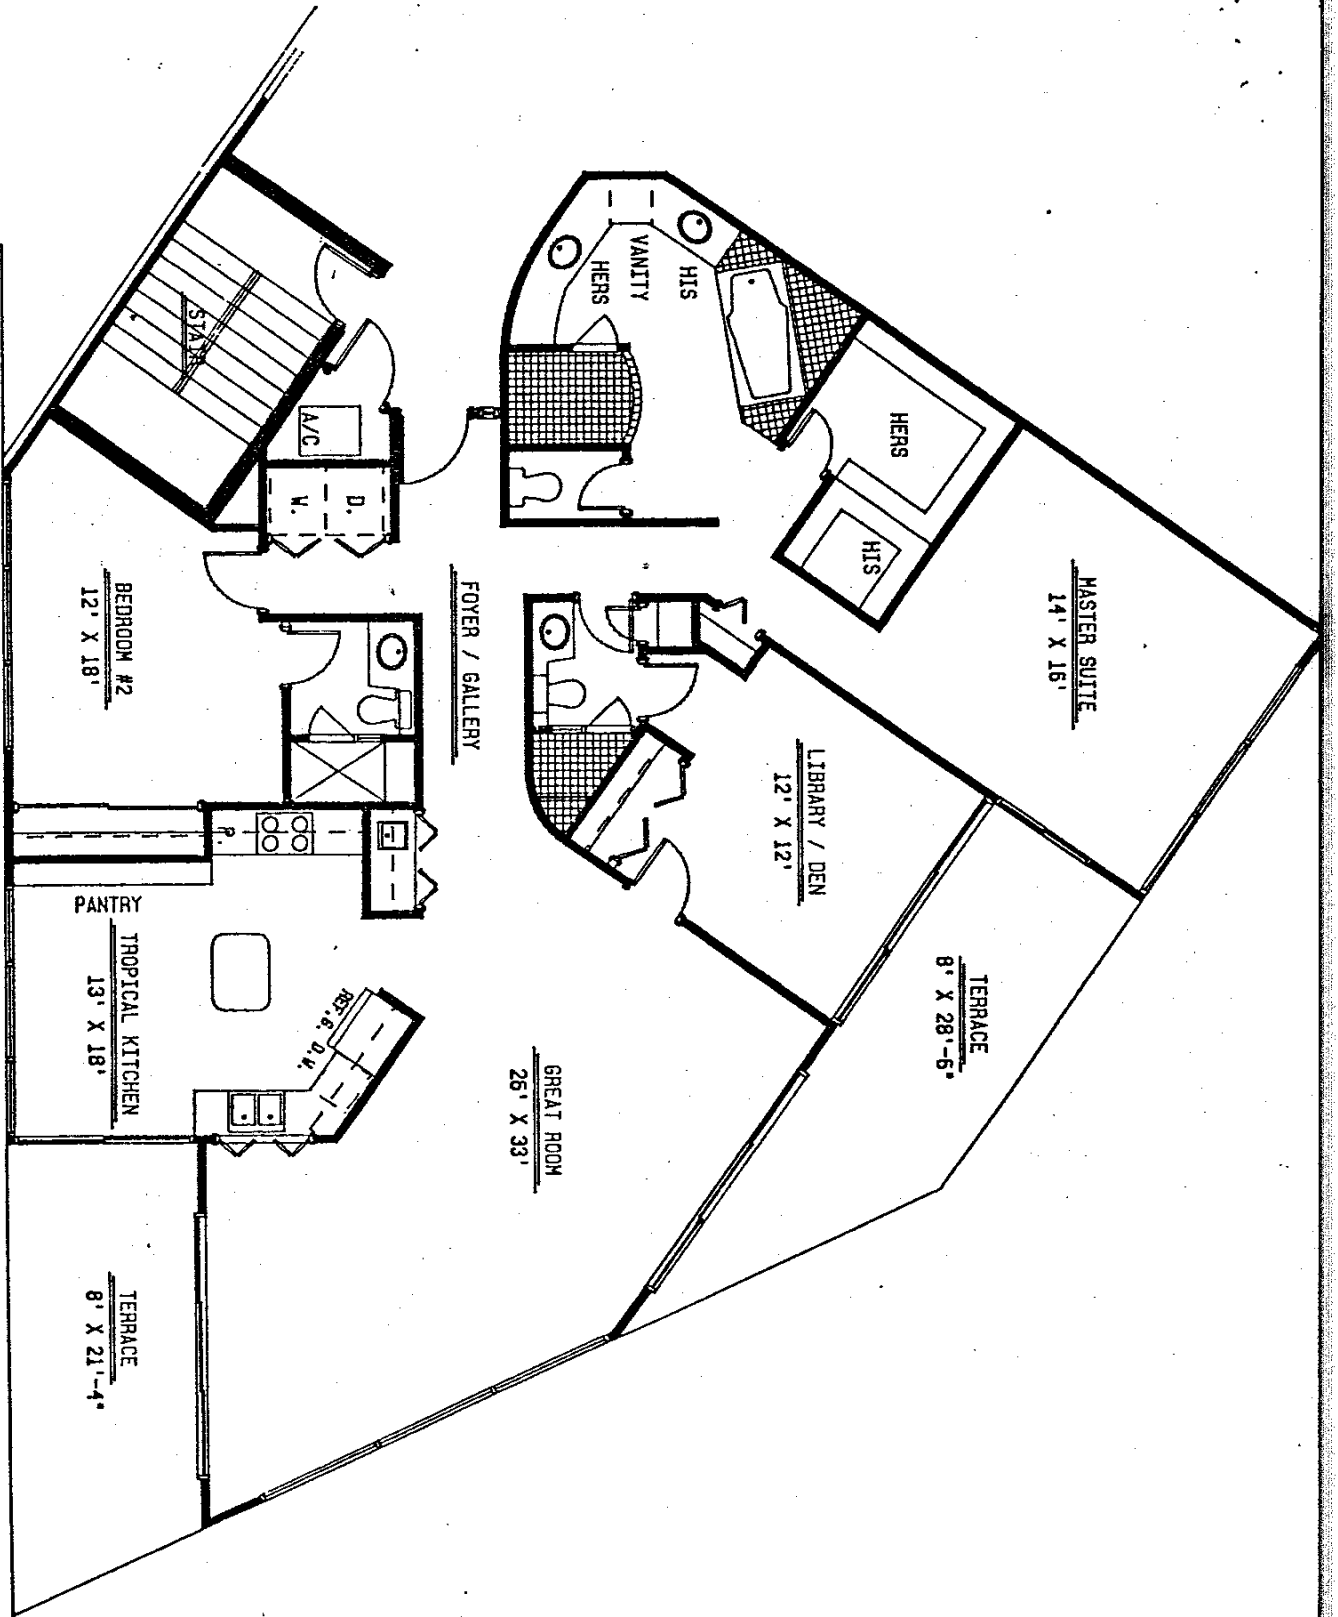


UNIT TYPE *4*
 1901 SQ. FT. LIVING AREA
 SCALE: 1/8" = 1'-0"

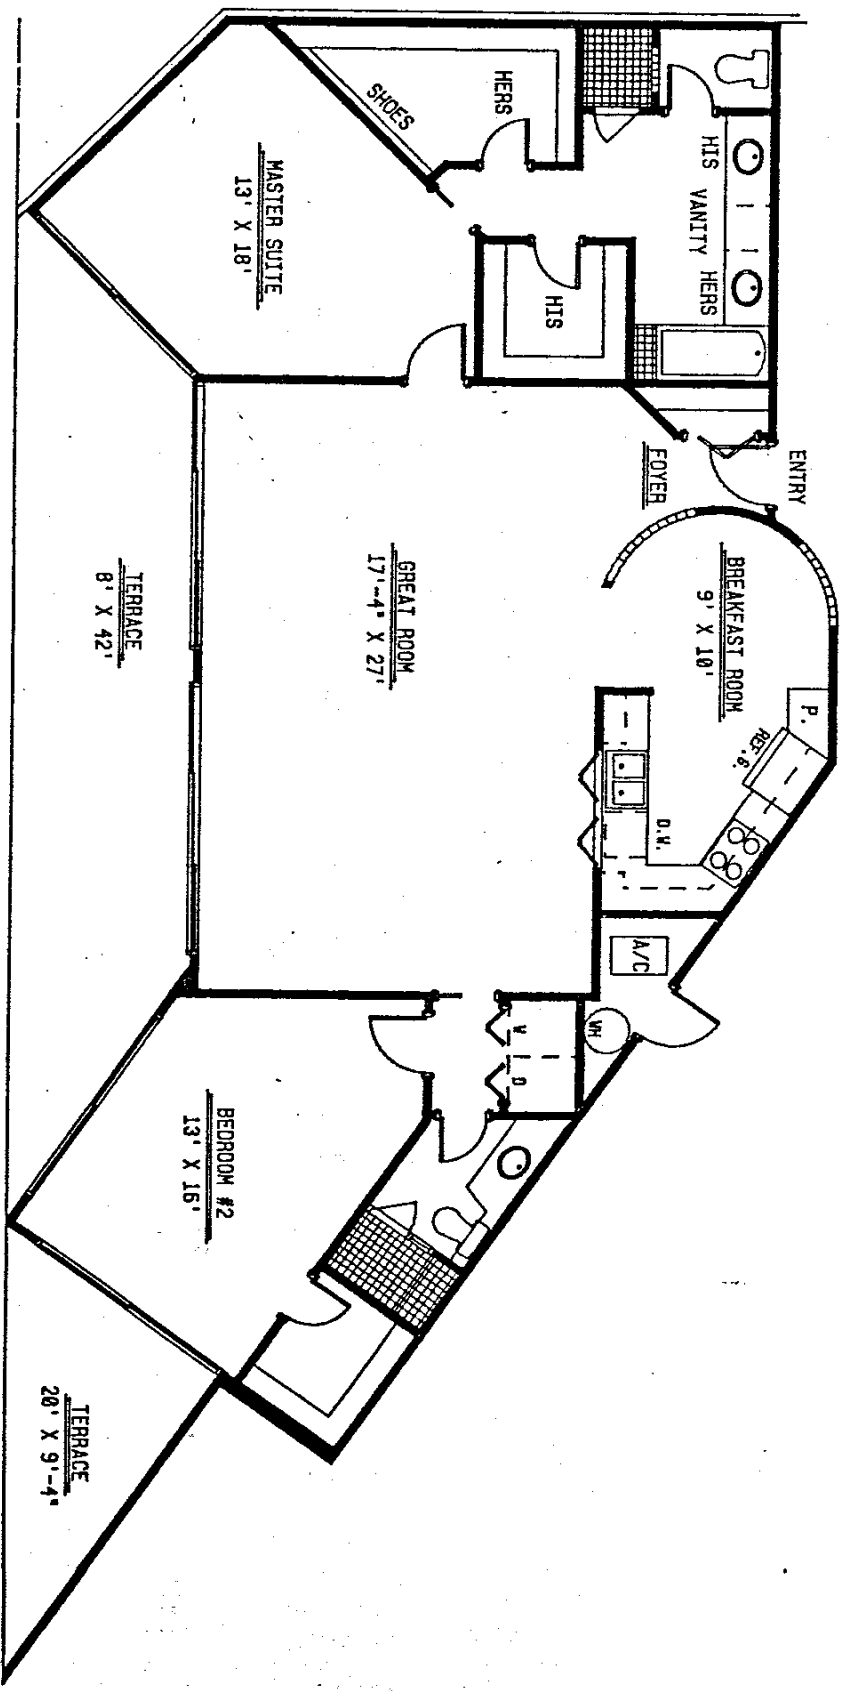

UNIT TYPE *S*
 1502 SQ. FT. LIVING AREA
 SCALE: 1/8" = 1'-0"

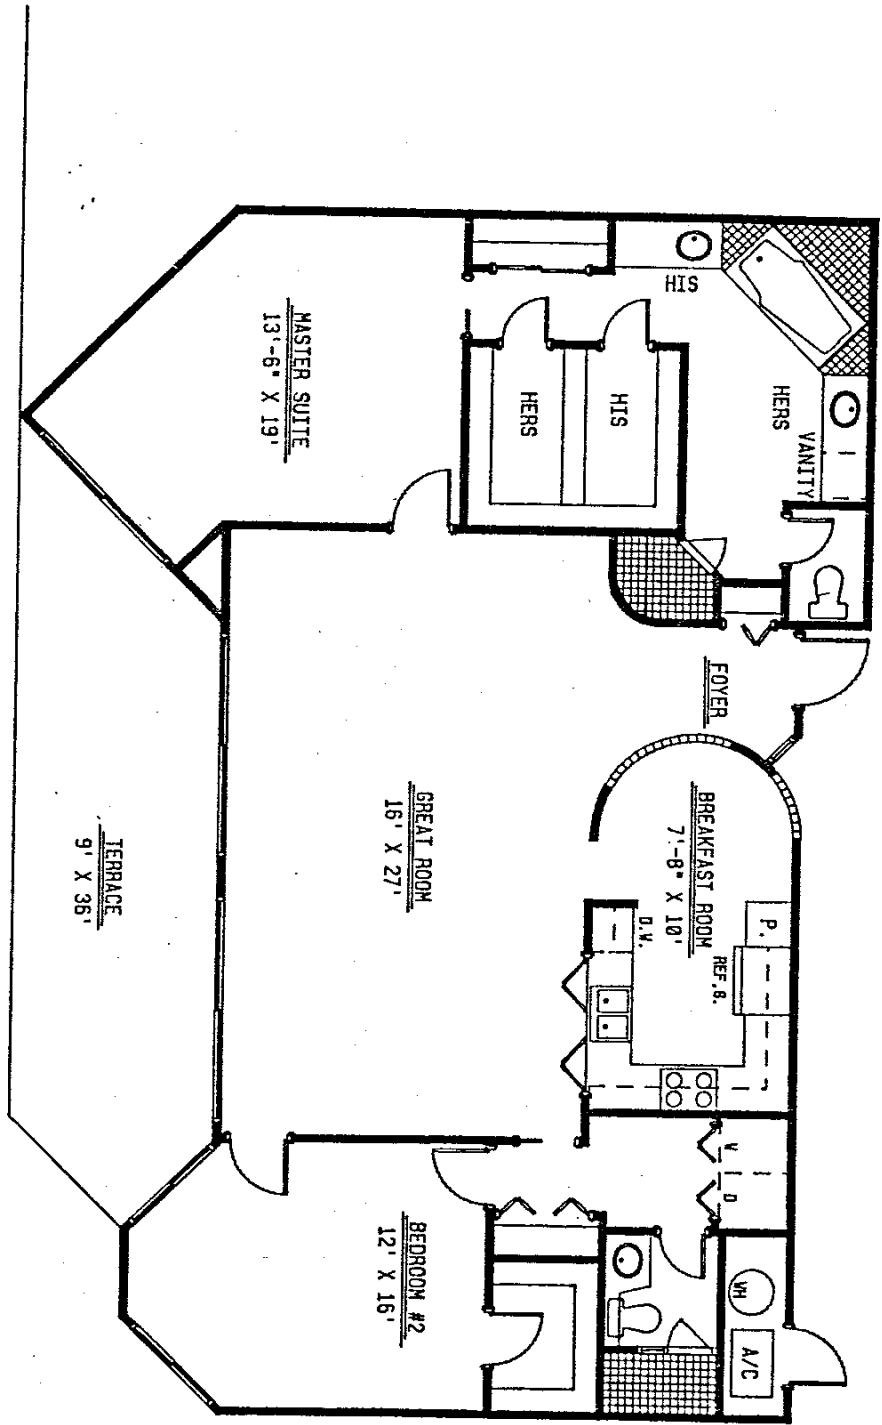

UNIT TYPE .6.
 1515 SQ. FT. LIVING AREA
 SCALE: 1/8" = 1'-0"

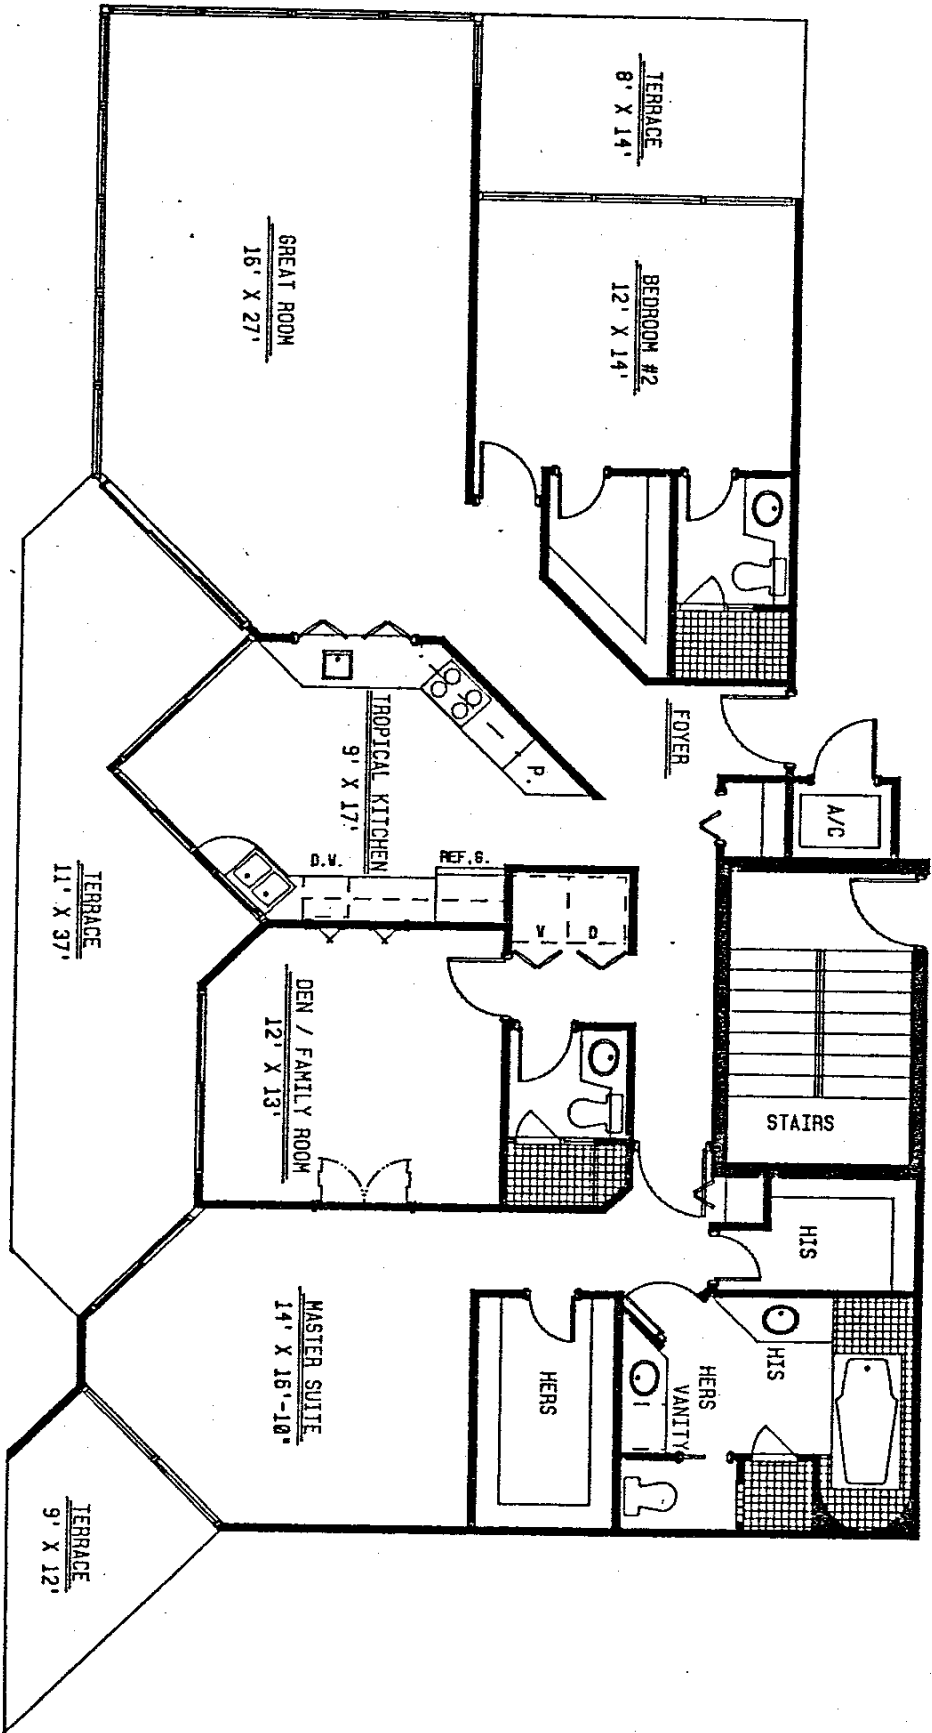

UNIT TYPE *7*
 1869 SQ. FT. LIVING AREA
 SCALE: 1/8" = 1'-0"