



SPINNAKER POINT

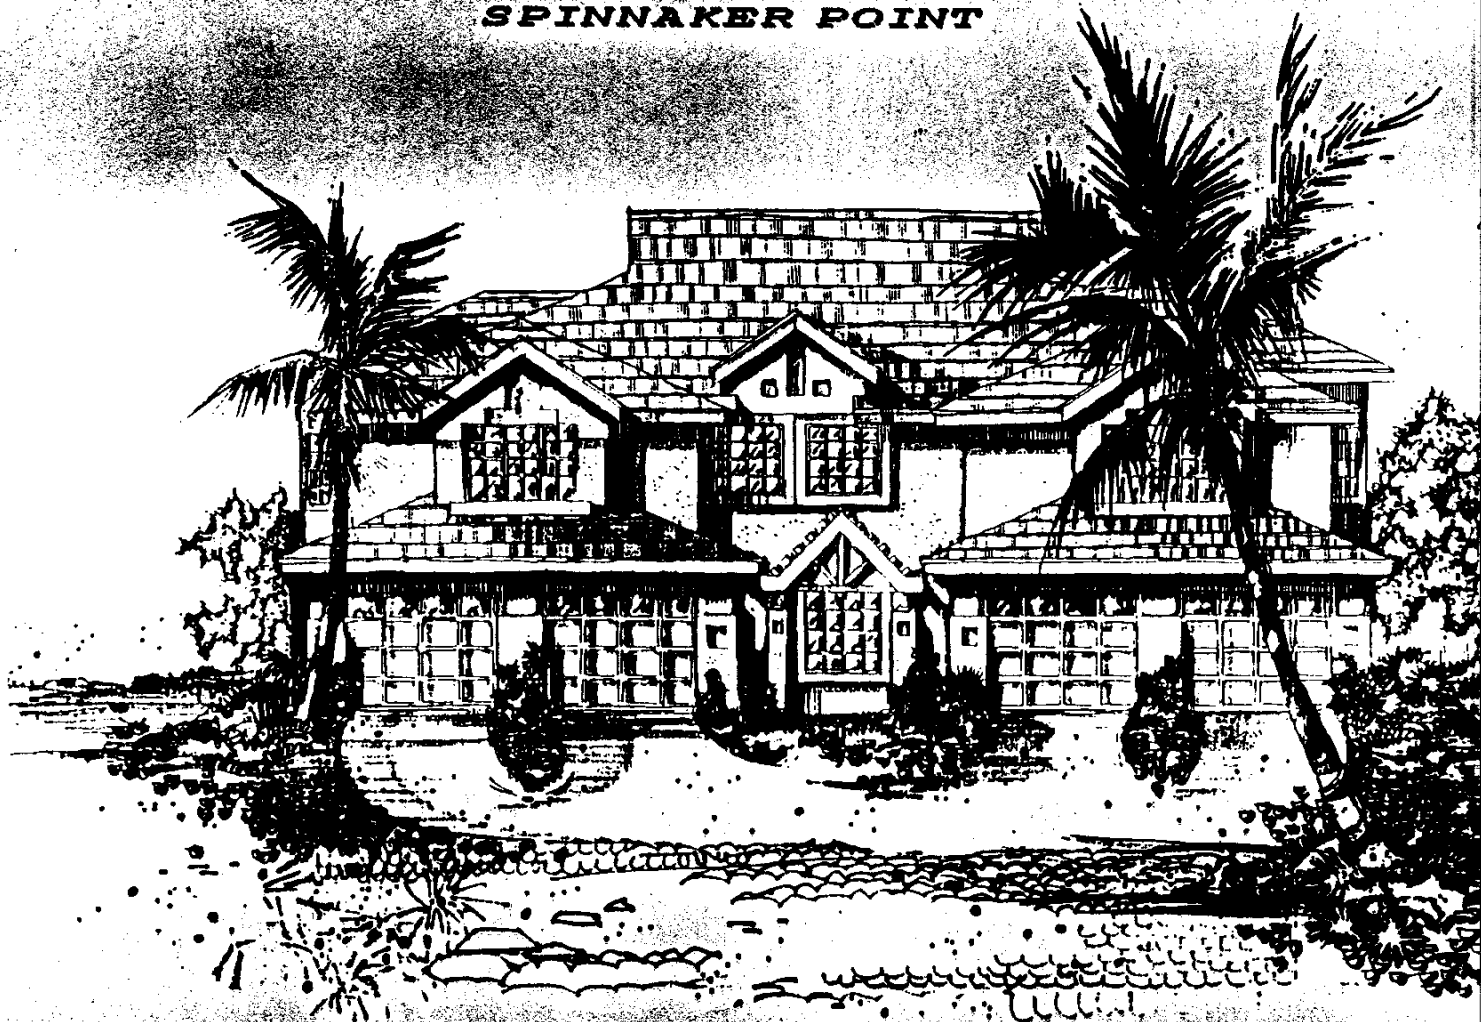

Windstar
of Naples Bay

Oral representations cannot be relied upon as correctly stating representations of the Developer. For correct representations contact the Developer for contracts and other project documentation.

WINDSTAR TRACT D

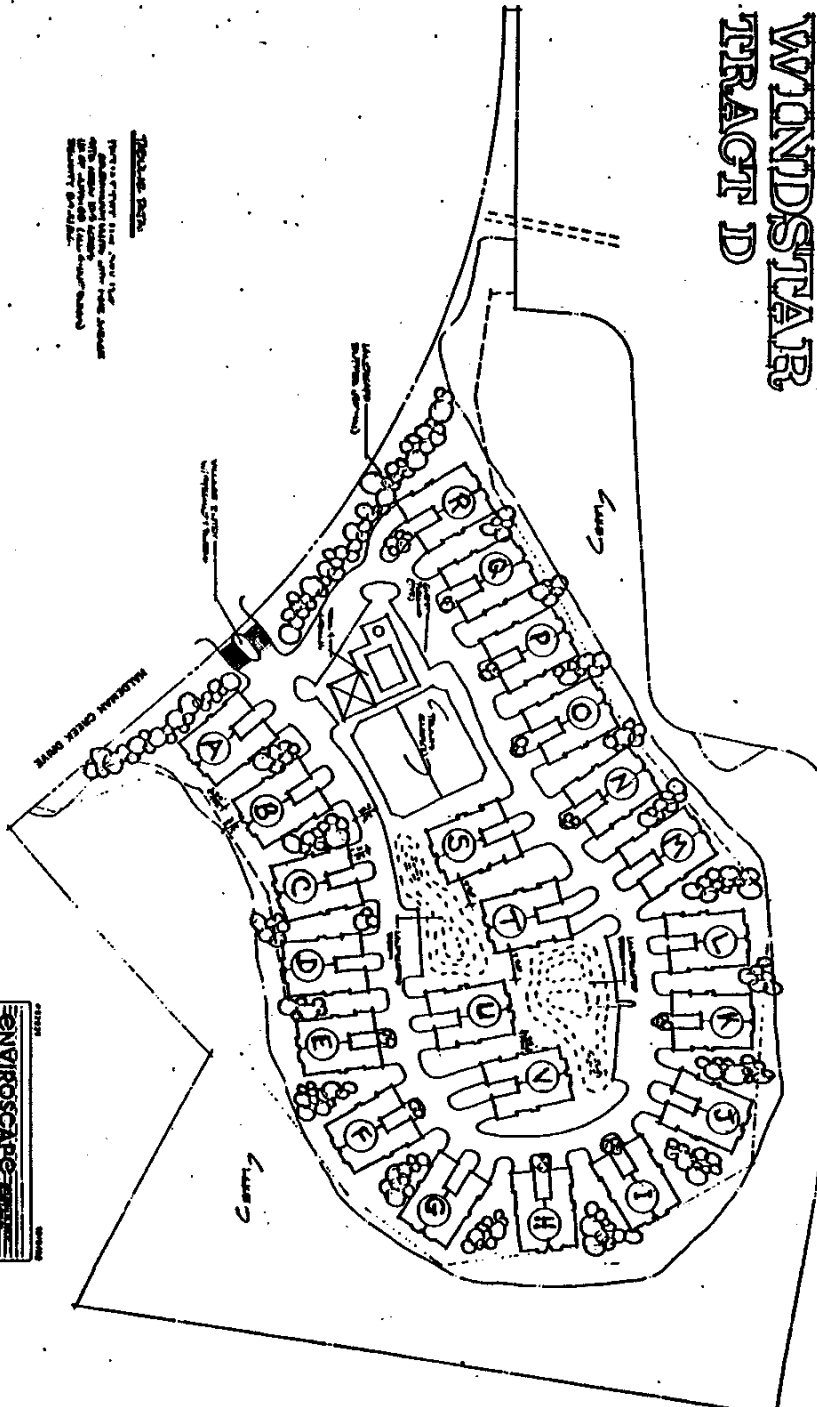


NOTES:
 1. PRELIMINARY PLAN. FOR THE
 2. PRELIMINARY PLAN. FOR THE
CONCEPTUAL SITE PLAN A


ENVIROSCAPE
 1000 S. 10th Street, Suite 100
 Phoenix, AZ 85026
 (602) 998-8888
 www.enviroscape.com

Scale: 1" = 20'

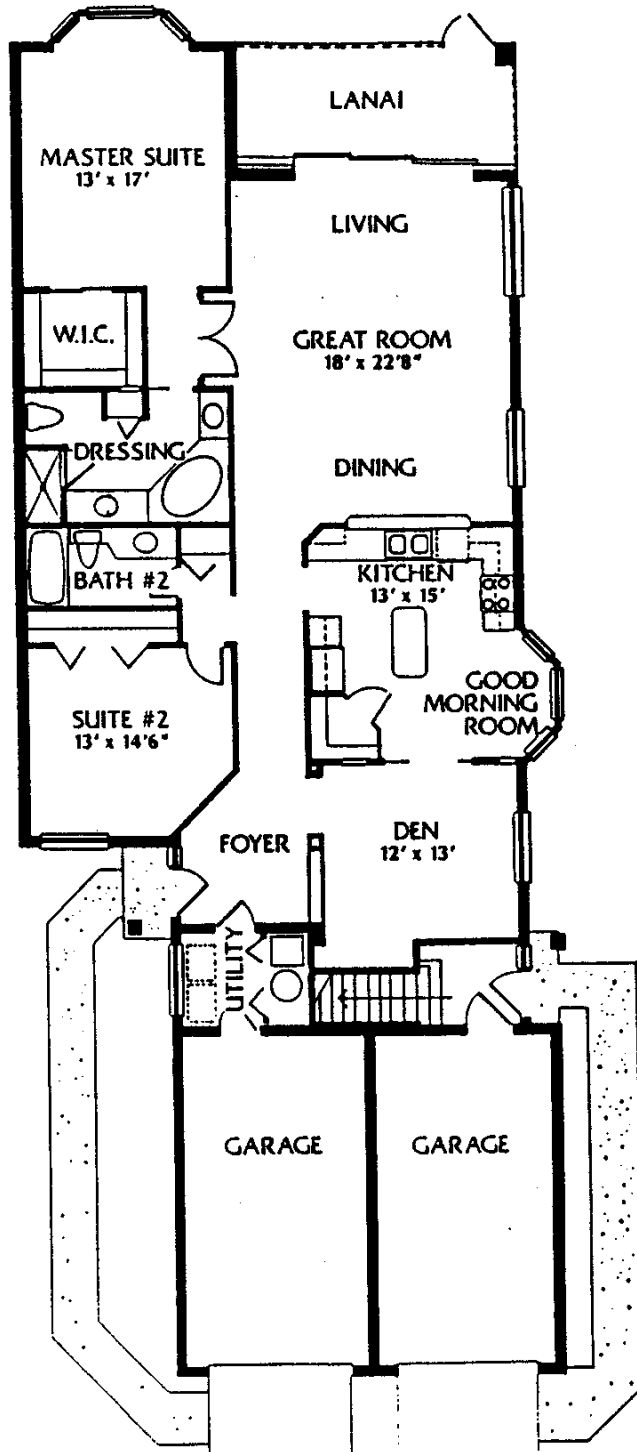

GROUND FLOOR	
TOTAL SQ. FT.	
Total Living	1754
Lanai	144
Garage	267
Total Area	2165

Dimensions and room sizes are approximate and subject to change.

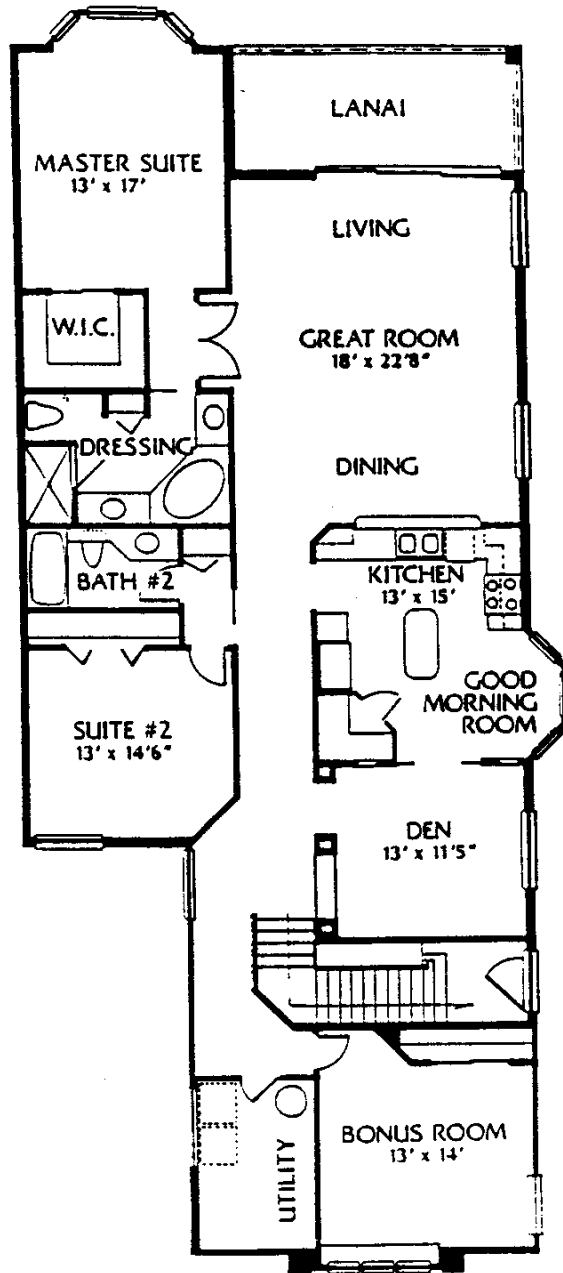

SECOND FLOOR

TOTAL SQ. FT.

Total Living	2130
Lanai	144
Garage	267
Total Area	2541

Dimensions and room sizes are approximate and subject to change.