


First Level

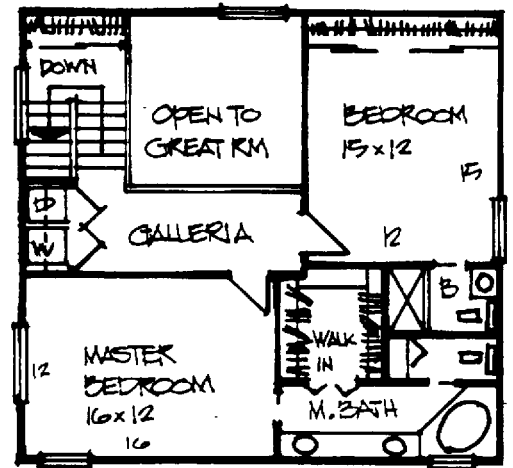

Second Level

Living Area: 1,724 Square Feet  
 Total Area: 2,218 Square Feet

Year Built: 1988  
 Taxes: \$2,087

## SPECIFICATIONS


- Custom Wood Closet Shelving
- Hurricane Panels
- Solar Tinted Windows
- 6' X 12' Air Conditioned Office / Studio
- Track Lighting
- Ceramic Tile in Living Area
- Wet Bar
- Fire Sprinkler
- Heated Pool
- One Car Garage
- Two Walk-In Closets
- Additional Storage

- ★ Top of the line appliances include:  
 Range, Microwave, Dishwasher, Disposal,  
 Refrigerator, Washer and Dryer

Maintenance Includes:

Water, Trash, Flood Insurance, Fire Insurance, Outdoor Maintenance, Pest Control


# the courtyard plan

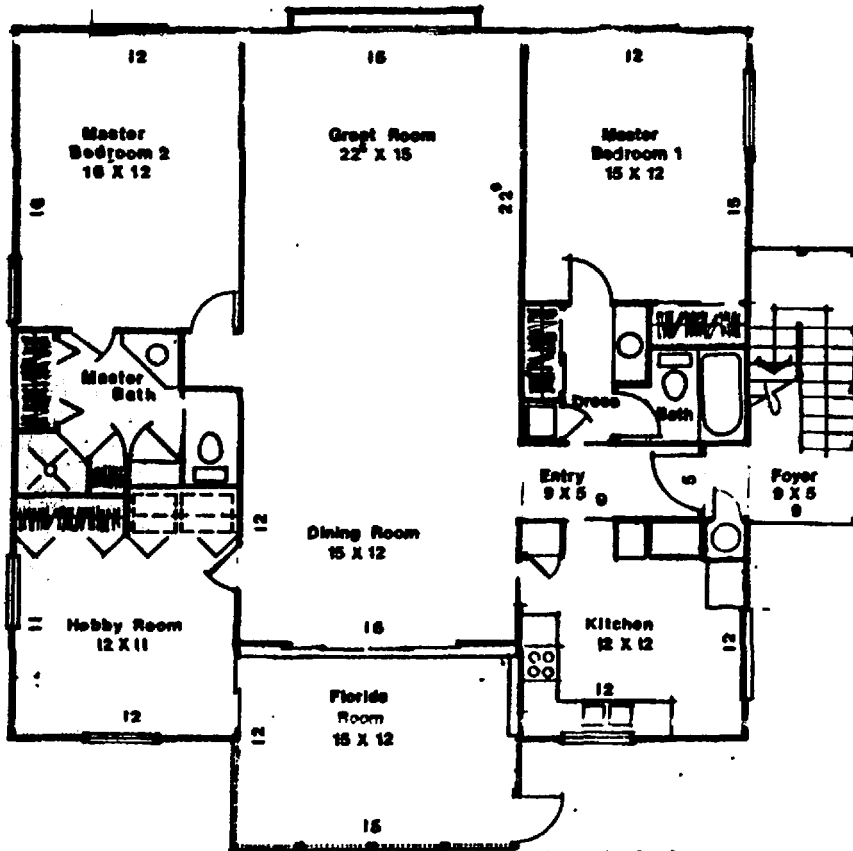

Approximate Area  
heated & cooled living area


Total 1,783 s.f.

## ONE LEVEL HOMES

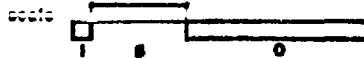


UNITS 4 and 7

**the cupola plan**

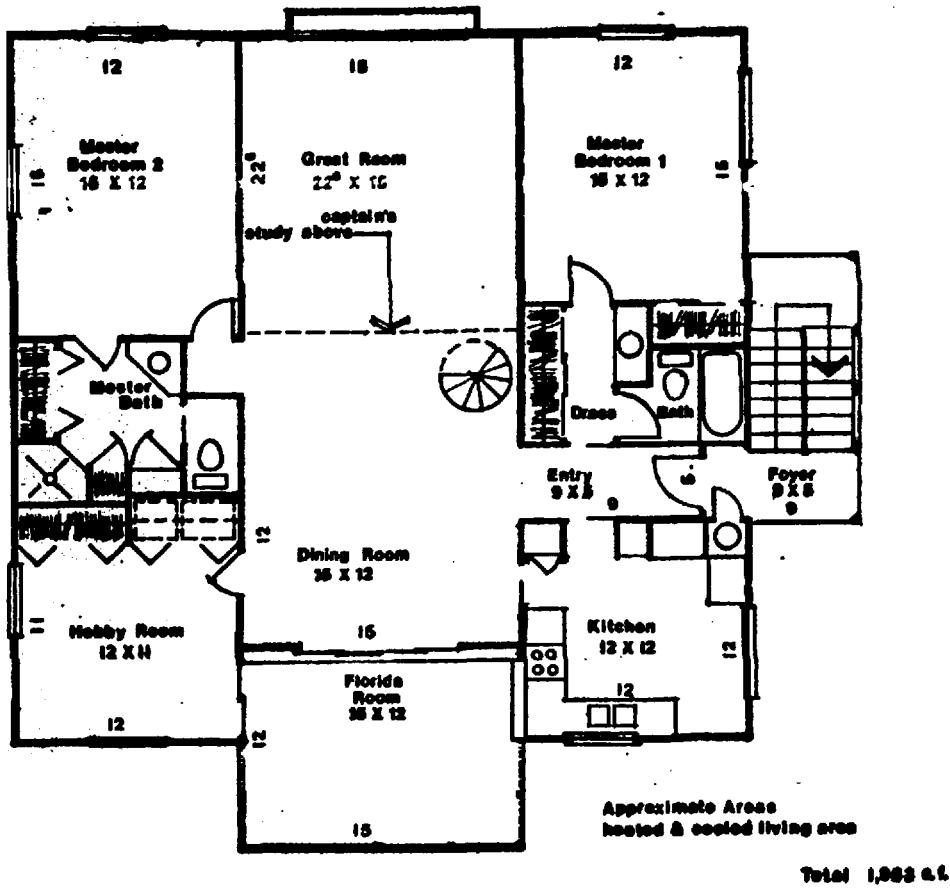


**ONE LEVEL WITH LOFT HOMES**

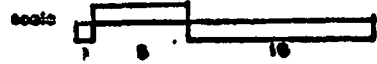

"EXHIBIT B", PAGE 5, TO DECLARATION OF CONDOMINIUM  
FOR  
ARBORS AT OLDE NAPLES, A CONDOMINIUM

UNITS 5 and 8

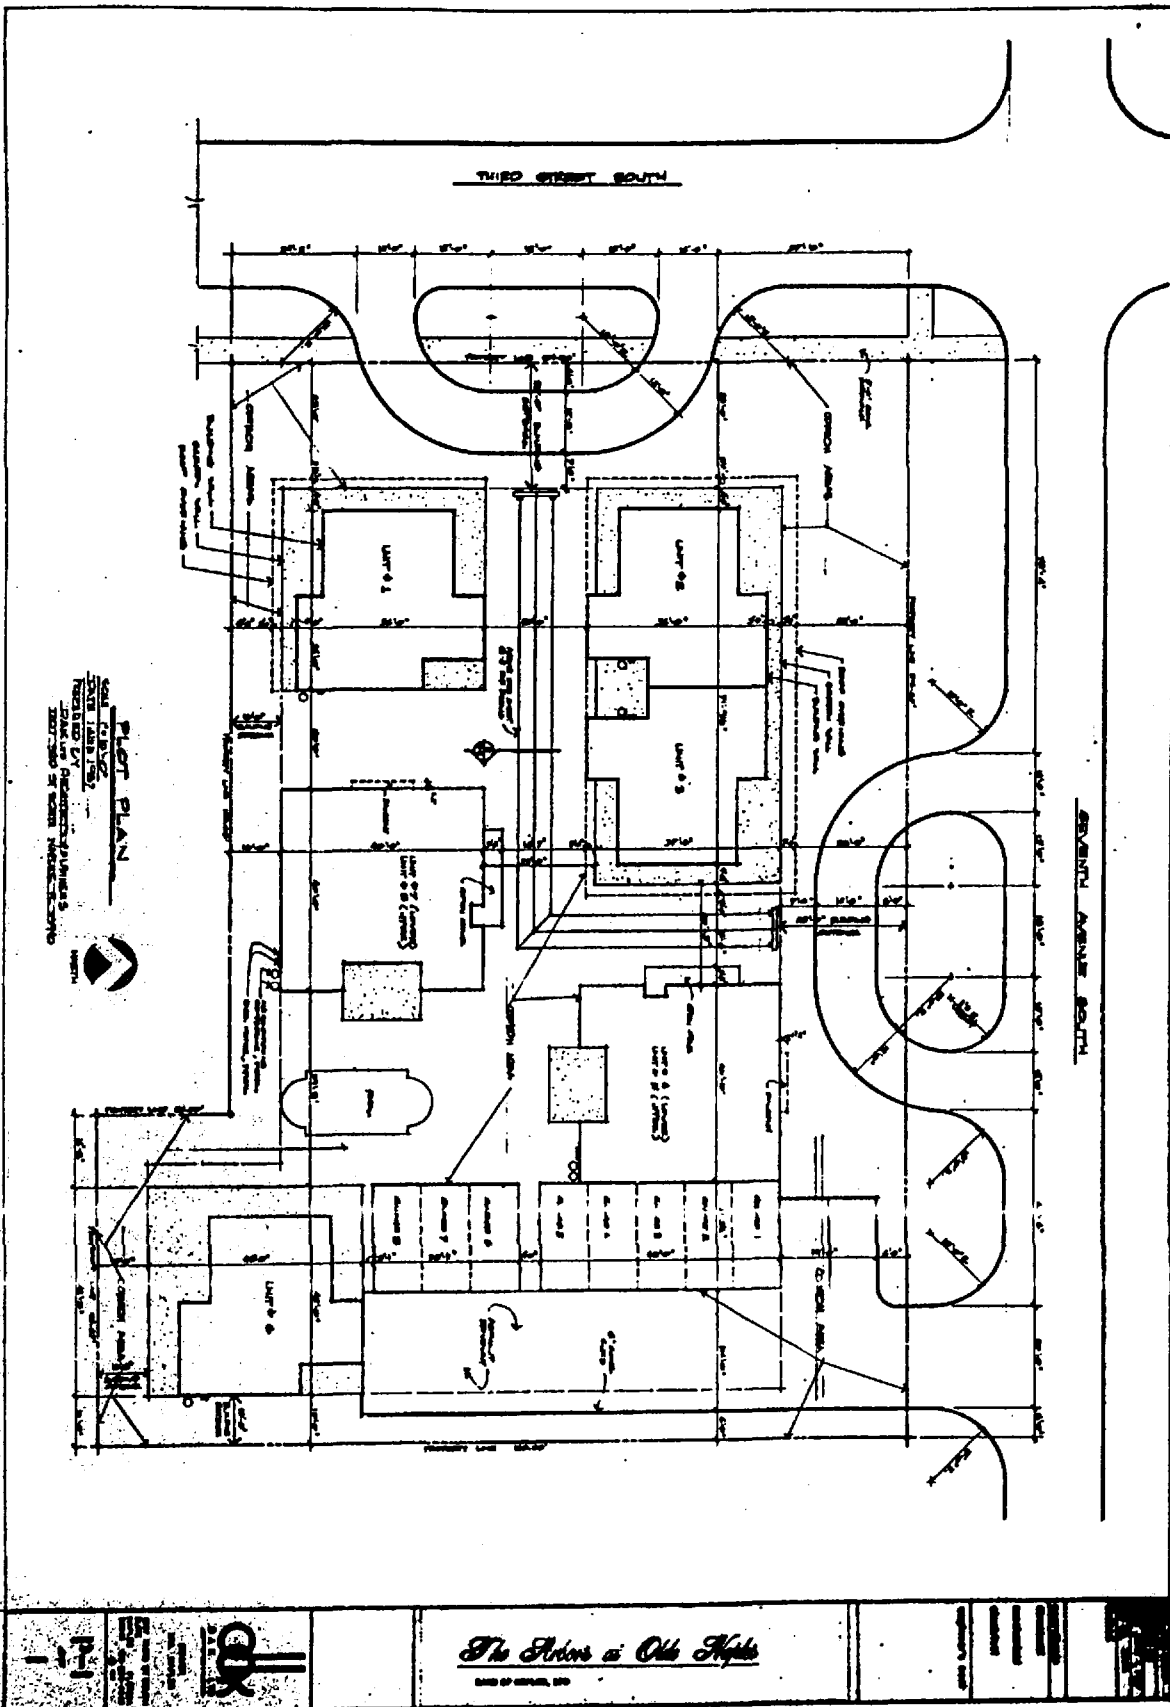


**PLAT PLAN**  
SCALE: AS SHOWN  
DATE: 11/15/00  
DRAWN BY: [Signature]  
CHECKED BY: [Signature]  
APPROVED BY: [Signature]

*The Arbors at Old Naples*  
LAW OFFICE OF [Signature]


# the veranda first floor plan

"EXHIBIT B", PAGE 2, TO DECLARATION OF CONDOMINIUM  
FOR  
ARBORS AT OLDE NAPLES, A CONDOMINIUM

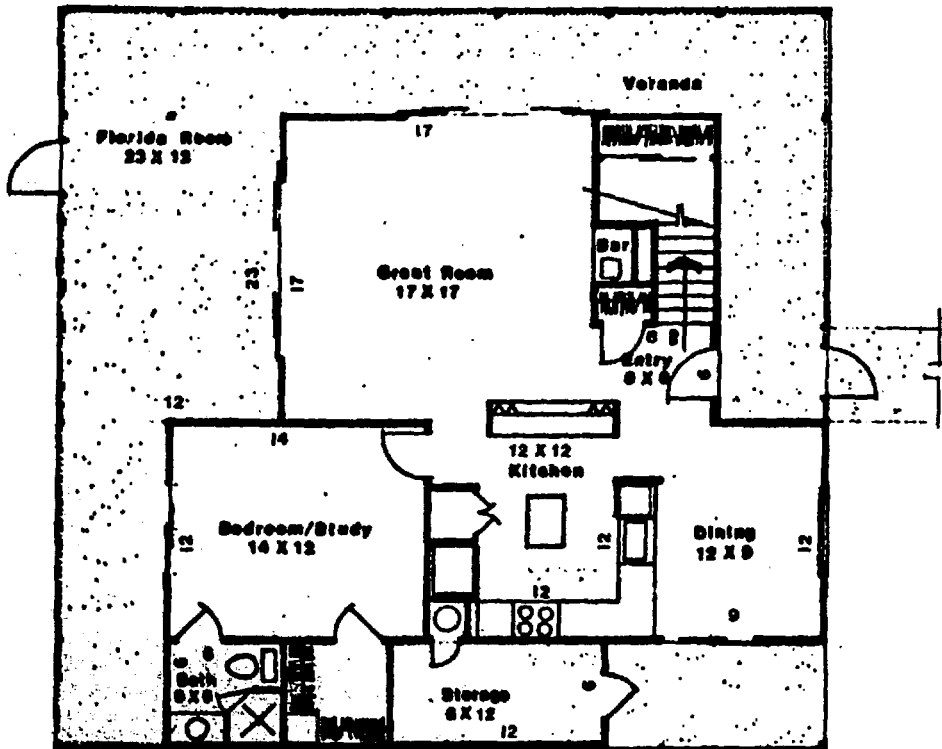

veranda and window  
locations vary due to  
site location

## TWO LEVEL HOMES


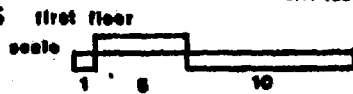


UNITS 1, 2, 3 and 6

# the veranda second floor plan

"EXHIBIT B", PAGE 3, TO DECLARATION OF CONDOMINIUM  
FOR  
ARBORS AT OLDE NAPLES, A CONDOMINIUM

Approximate Areas  
 heated & cooled living area  
     lower floor 848 s.f.  
     upper floor 708  
     1,556 s.f.  
 Florida room 568  
 Total 2,124 s.f.  
 Verandas vary

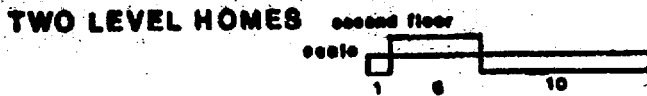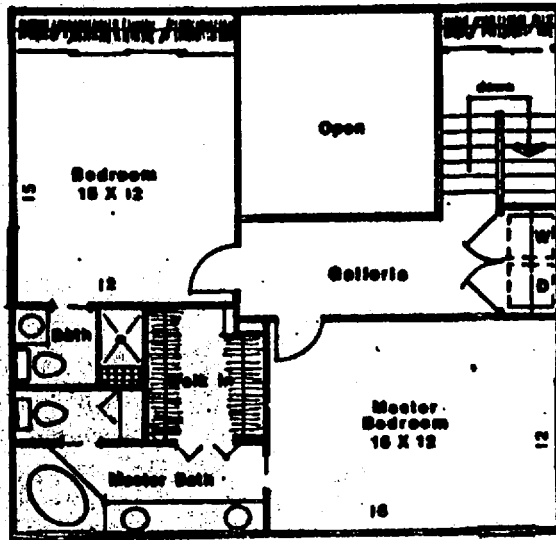

UNITS 1, 2, 3 and 6