


Map 2



Proposed Overall Development

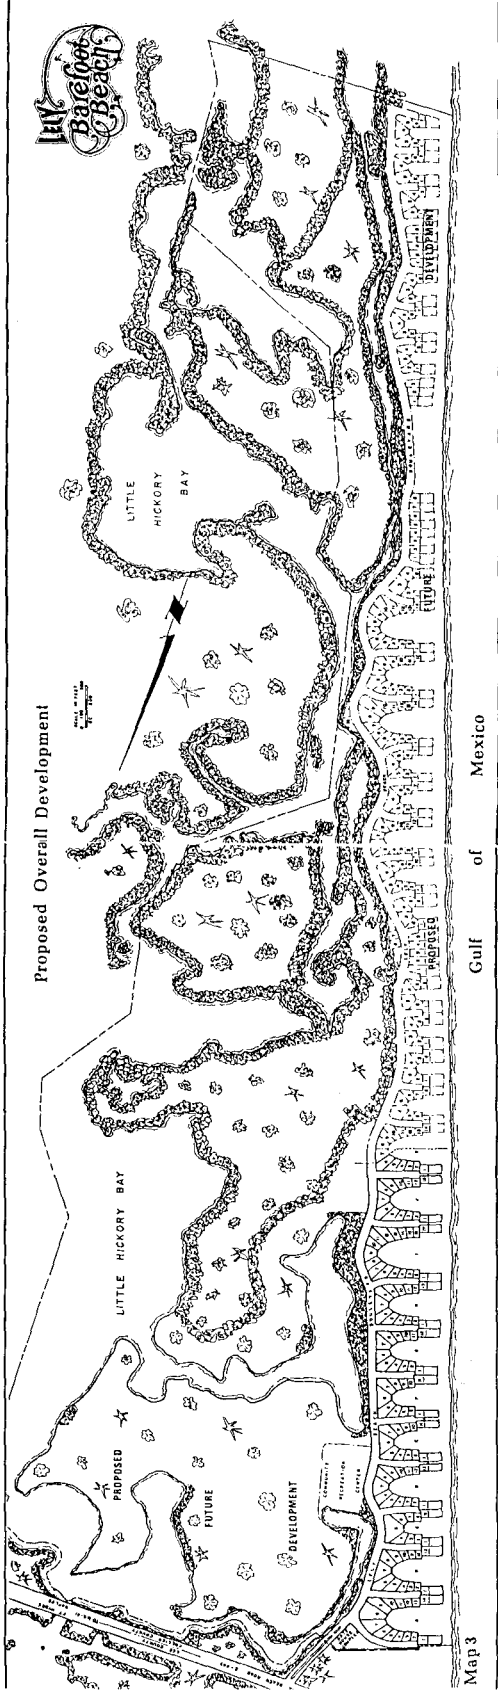


Gulf of Mexico

Map 3



# Phase One

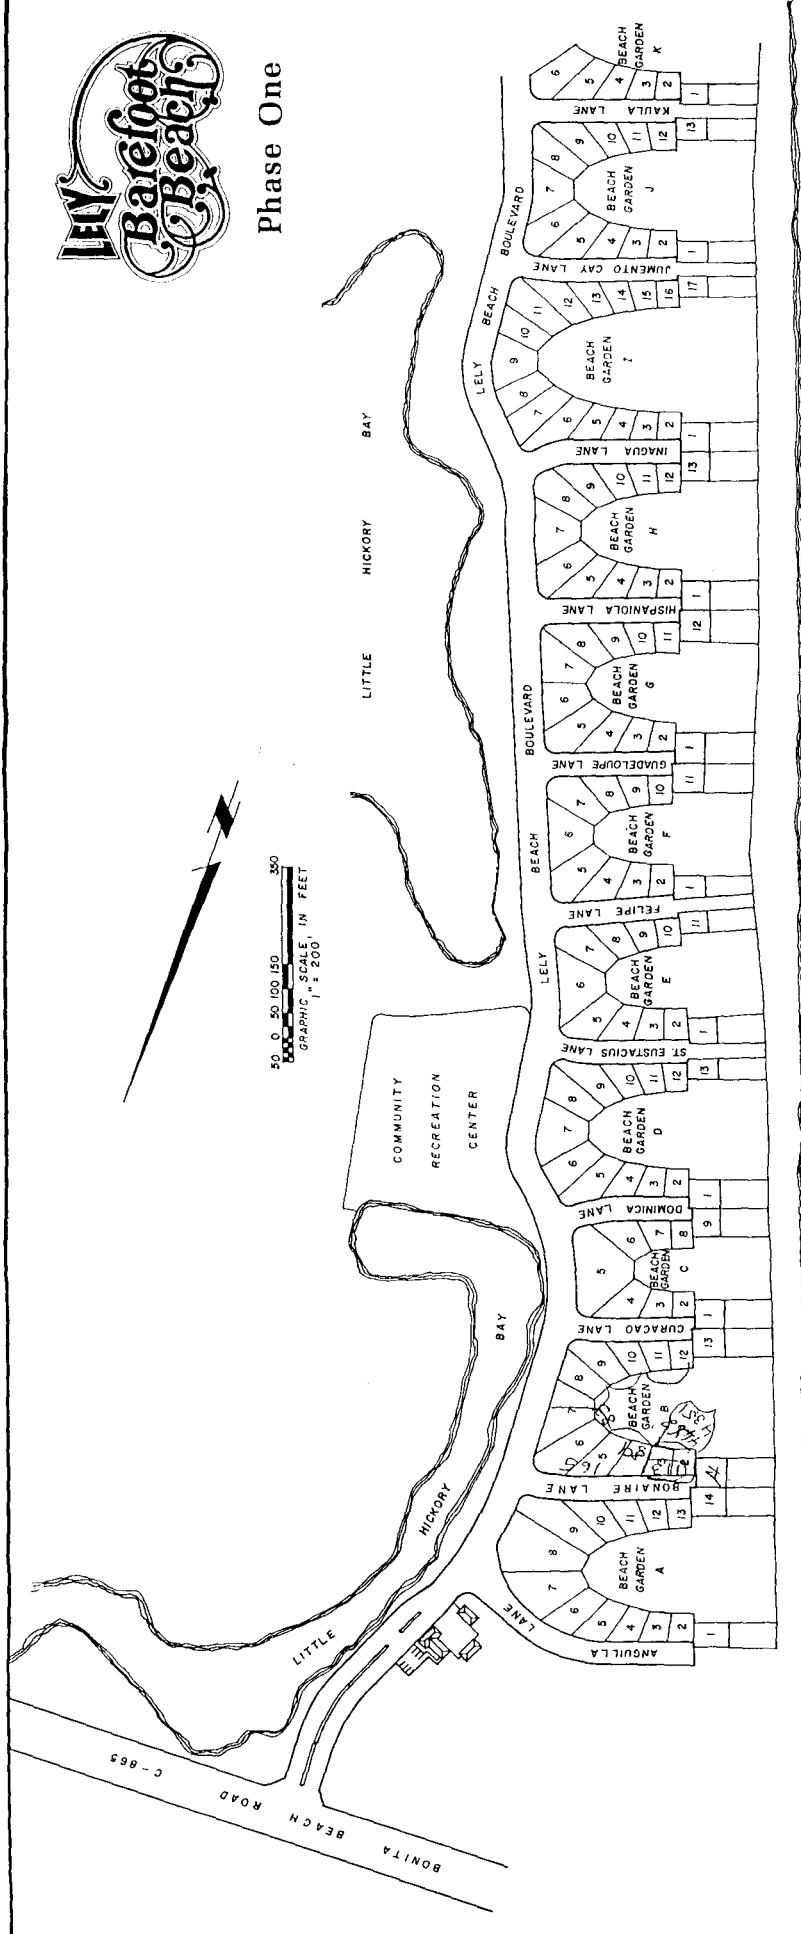

50 0 50 100 150 200  
 GRAPHIC SCALE IN FEET  
 1" = 200'


APPROX. MEAN HIGH WATER

Gulf of Mexico


Map 1




# 106 Dominica Lane

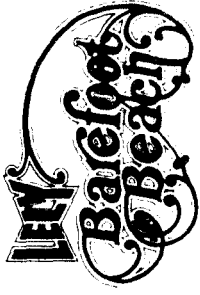



INFORMATION CENTER: (813)597-5505 • (813)992-5500

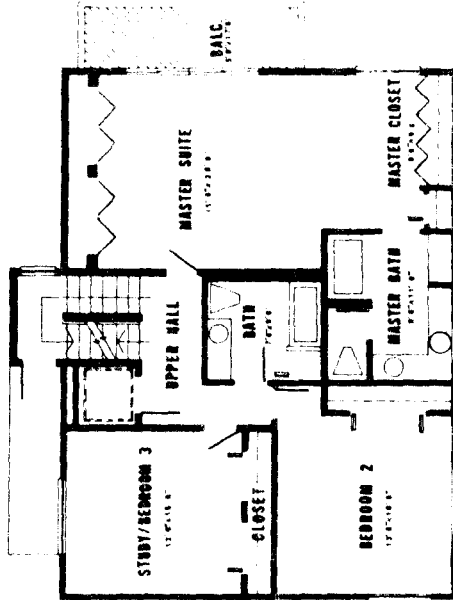

THIRD LEVEL

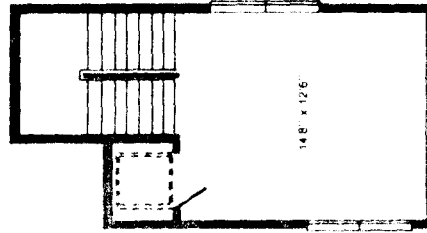

UPPER LEVEL

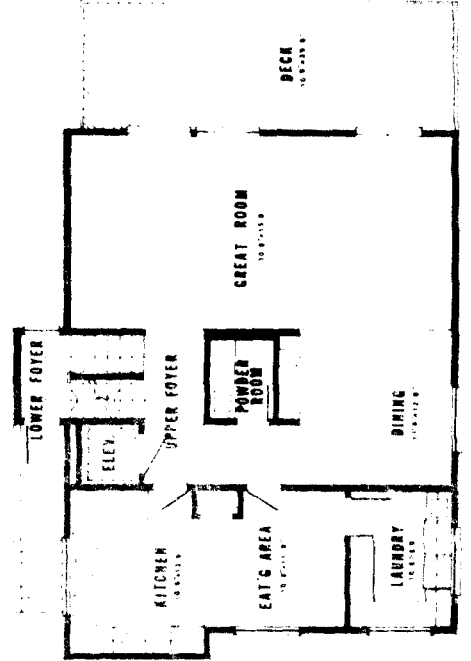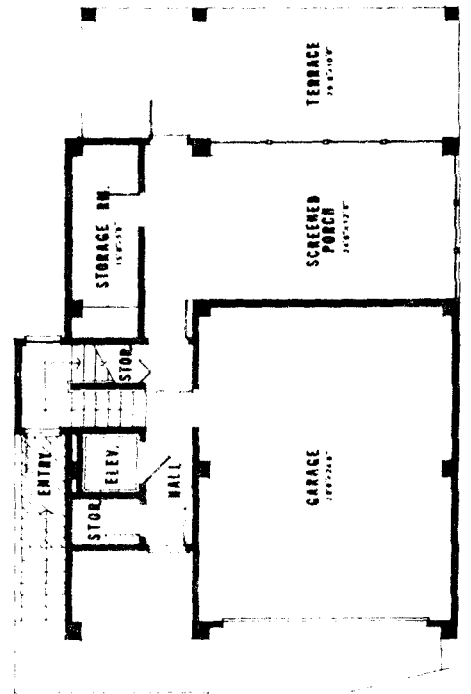

NORTH

PARKING AREA

BONITA BEACH ROAD

LELY BEACH BOULEVARD

91 90 89 88 87 86 85 84  
93 92 91 90 89 88 87 86 85 84  
94 93 92 91 90 89 88 87 86 85 84  
95 94 93 92 91 90 89 88 87 86 85 84  
96 95 94 93 92 91 90 89 88 87 86 85 84  
97 96 95 94 93 92 91 90 89 88 87 86 85 84  
98 97 96 95 94 93 92 91 90 89 88 87 86 85 84  
71 78 79 80 81  
76 POND  
74 73 72 71  
89 100 101 69 68  
102 103  
POND  
104  
SOUTHPORT COVE  
1 2 3 4 5 6  
9 10 11 12 13 14 15 16 17 18

Aquatic Preserve Area

POND

51 50 49 48 47  
52 46  
53 45  
54 44  
55 43  
SOUTHPORT COVE  
60 59 58 57 56  
41 40 39 38  
SUN MATEO DR.  
MALIBU COVE  
19 20 21

LITTLE HICKORY BAY

GULF OF MEXICO

