


**WORKING
DRAWINGS**
SUBJECT TO CHANGE

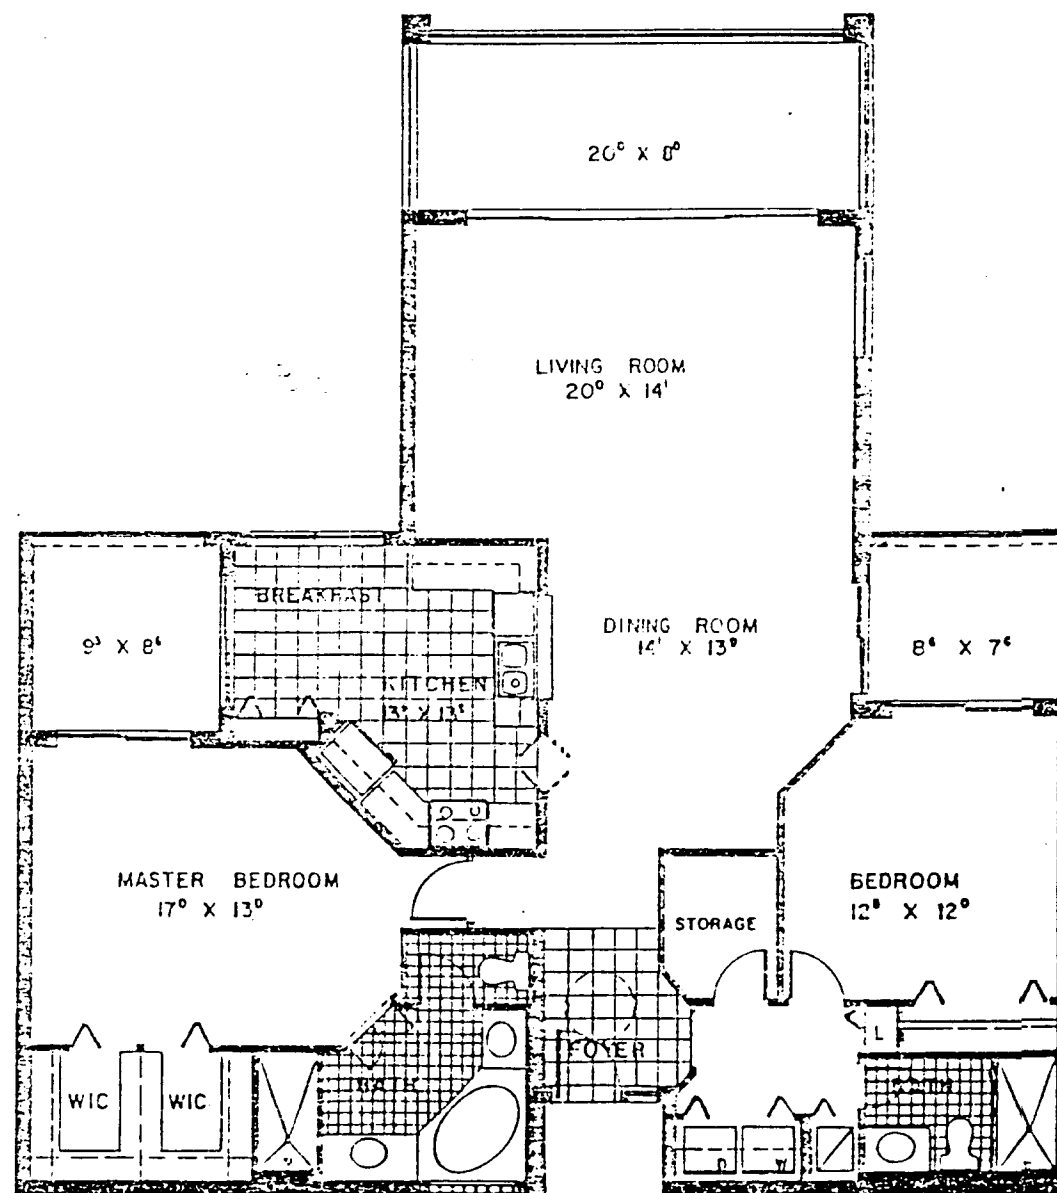

unit A _____ 1/4"
1550 SQ. FT.

BUILDING IV

hector a. valdivia
architect p.a.
1500 san remo ave.
suite 145
coral gables
fla 33146
305-662-5209

CALAIS CONDOMINIUMS
PELICAN BAY NAPLES, FLA.
RADNOR / CALAIS CORPORATION


REVISIONS :

job no :
drawn by :
date :
drawing :

sheet of

WORKING DRAWINGS

SUBJECT TO CHANGE

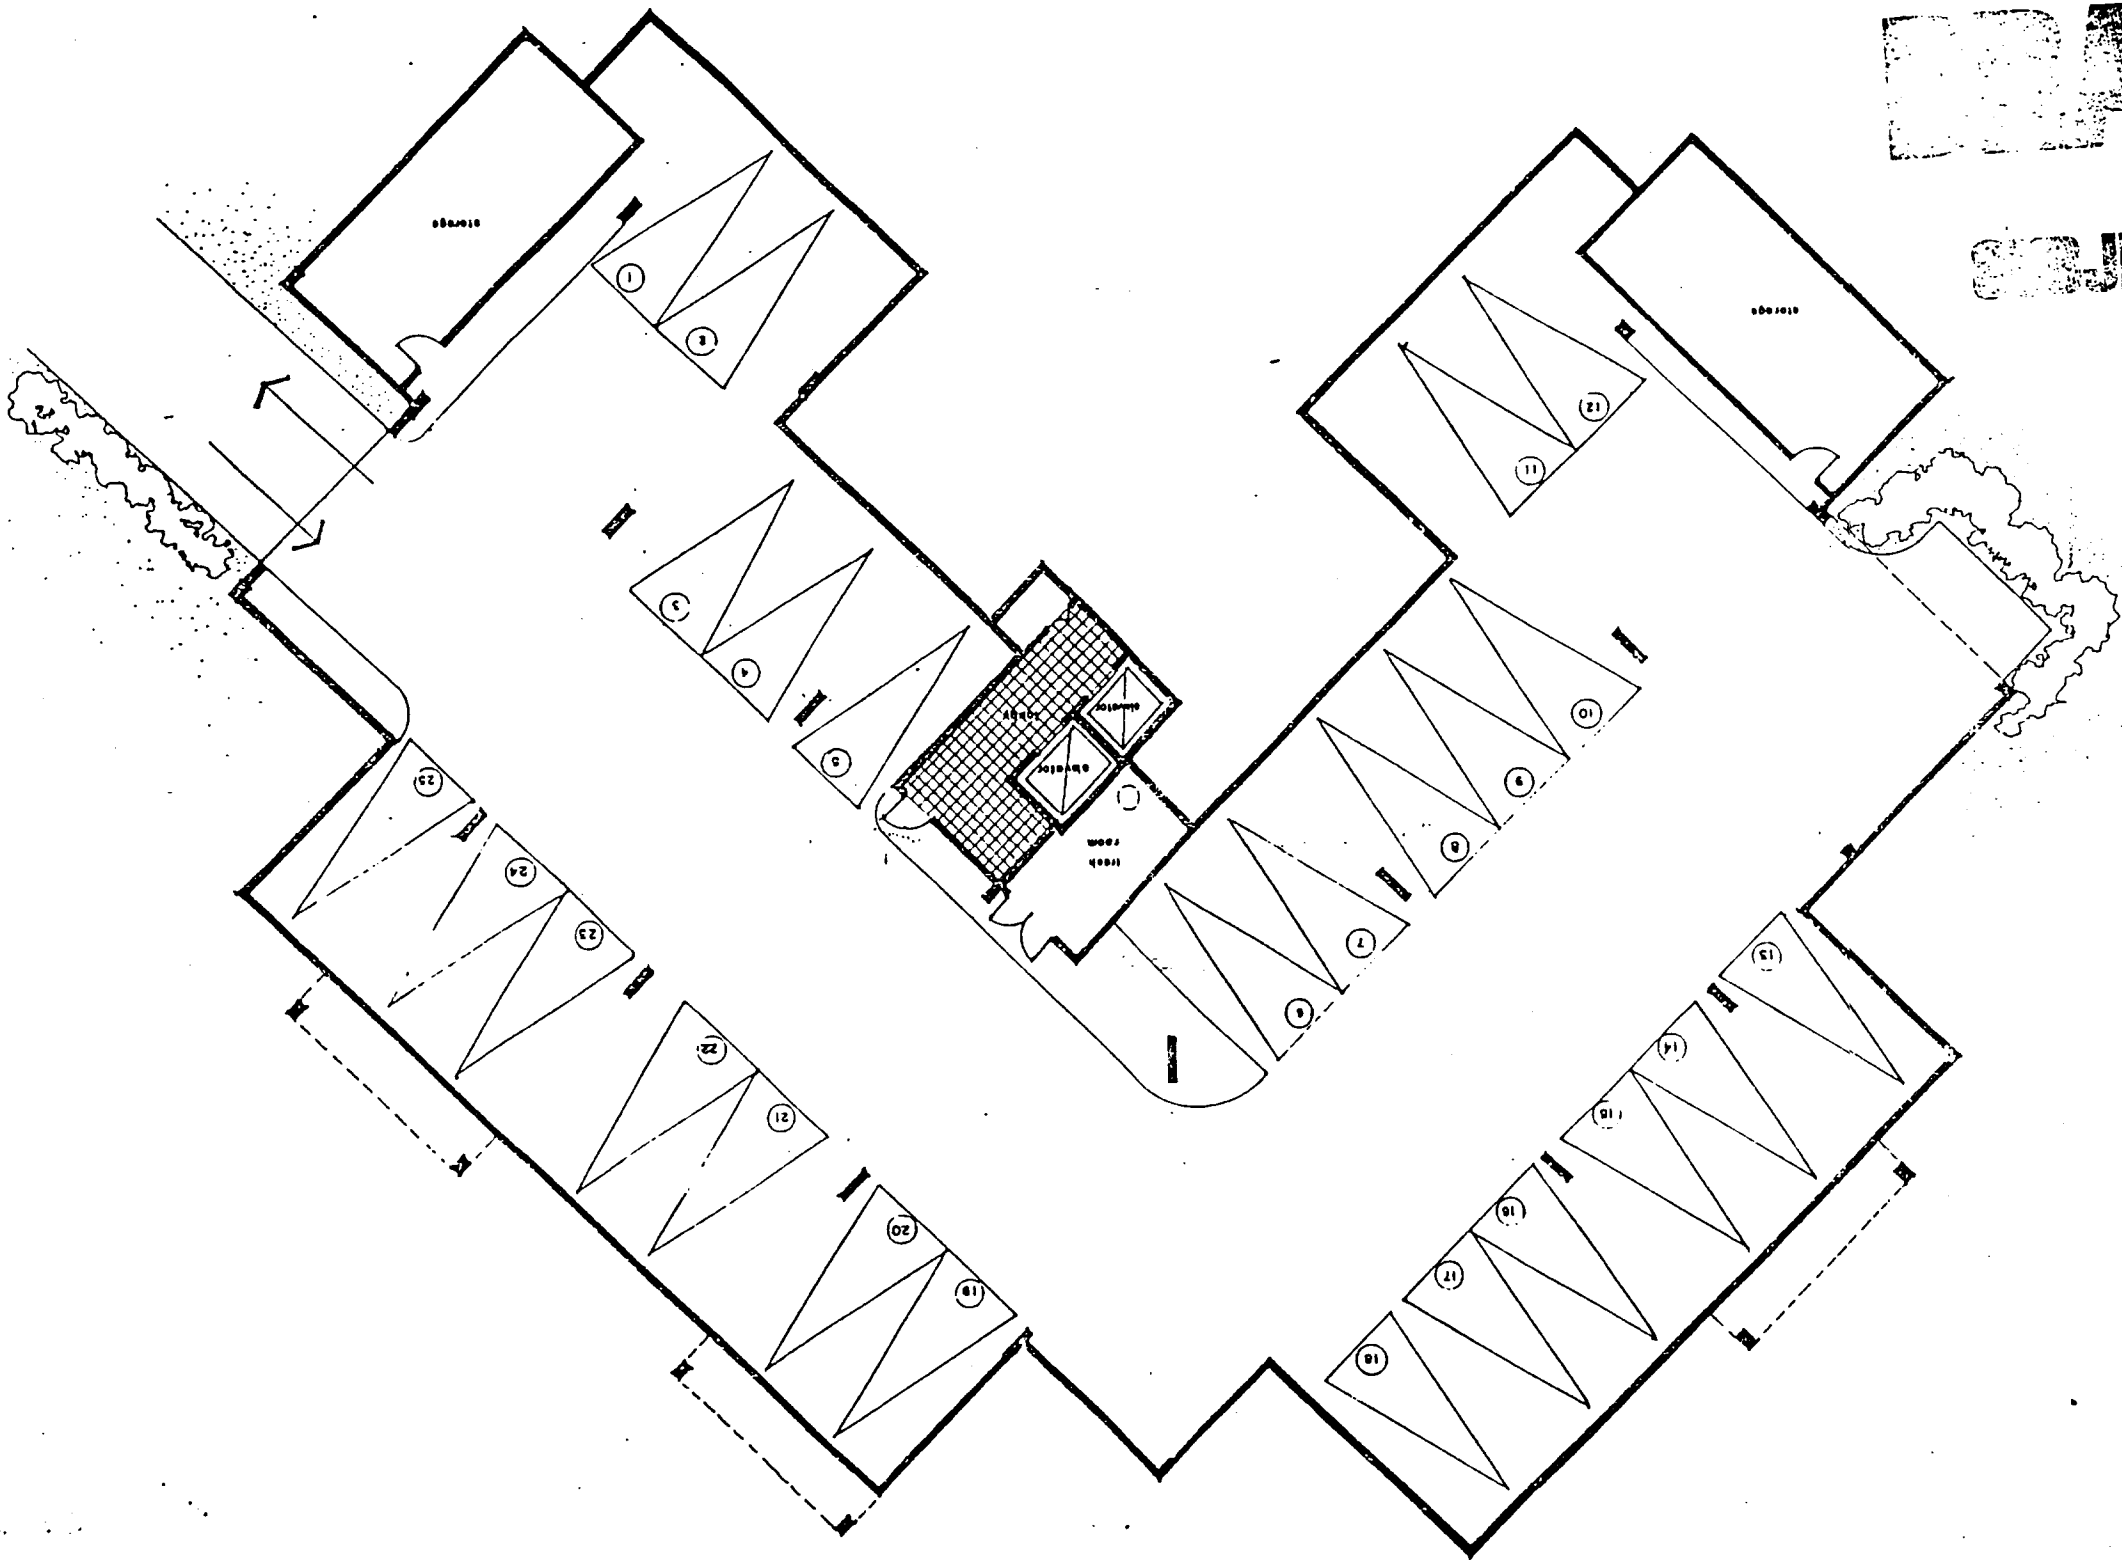

BUILDING IV

1/8"

parking level

Sheet of

Job no.
drawn by
date
drawing

REVISIONS

CALAIS CONDOMINIUMS
PELICAN BAY NAPLES, FLA.
RADNOR / CALAIS CORPORATION

hector a. valdivia
architect p.a.

1500 jon ferns ave.
suite 145
coral gables
fla. 33146
305-6695900