


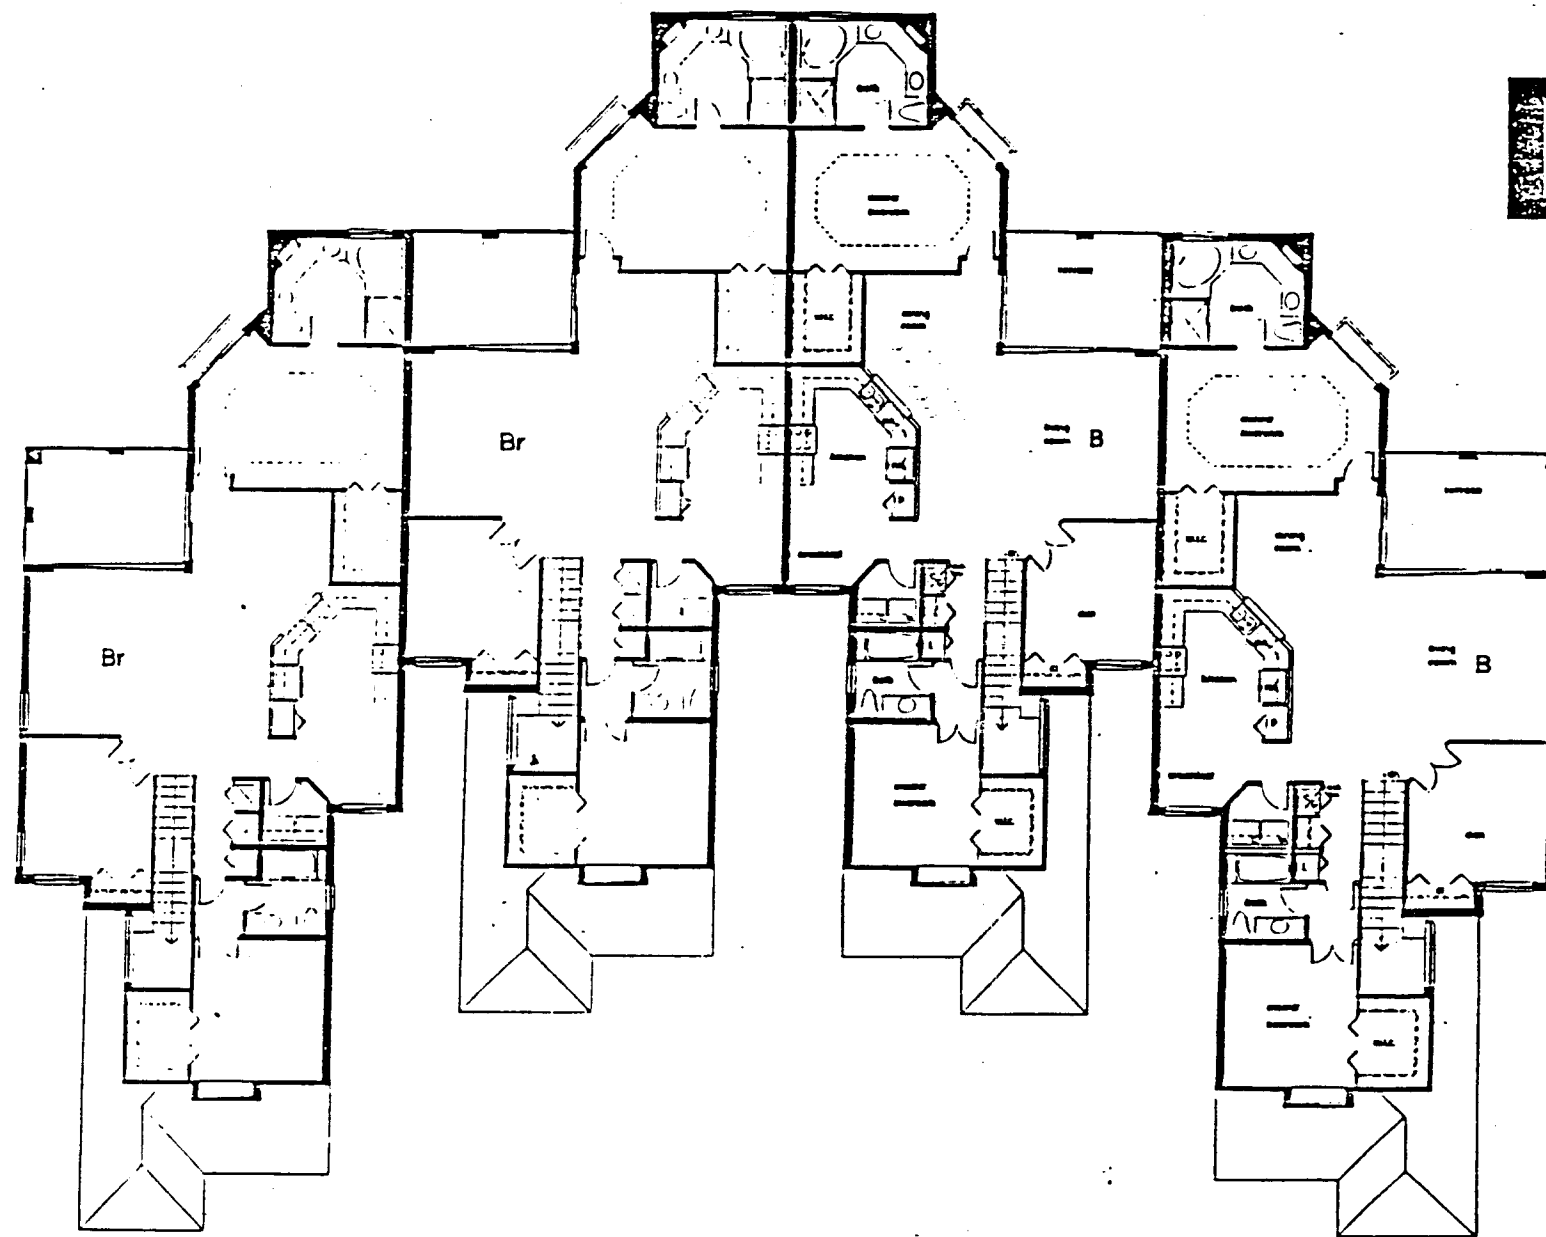

second floor building plan

1/8"

carriage homes
BUILDING I

**WORKING
DRAWINGS**

SUBJECT TO CHANGE

hector a. valdivia
architect p.a.
1500 ran remo ave.
suite 145
coral gables
fla 33146
305-665-5577

CALAIS CONDOMINIUMS
PELICAN BAY NAPLES, FLA.
RADNOR / CALAIS CORPORATION

job no	: 8982
drawn by	:
date	:
drawing	:
sheet	of