



EGRET'S WALK
At Pelican Marsh

SITE PLAN


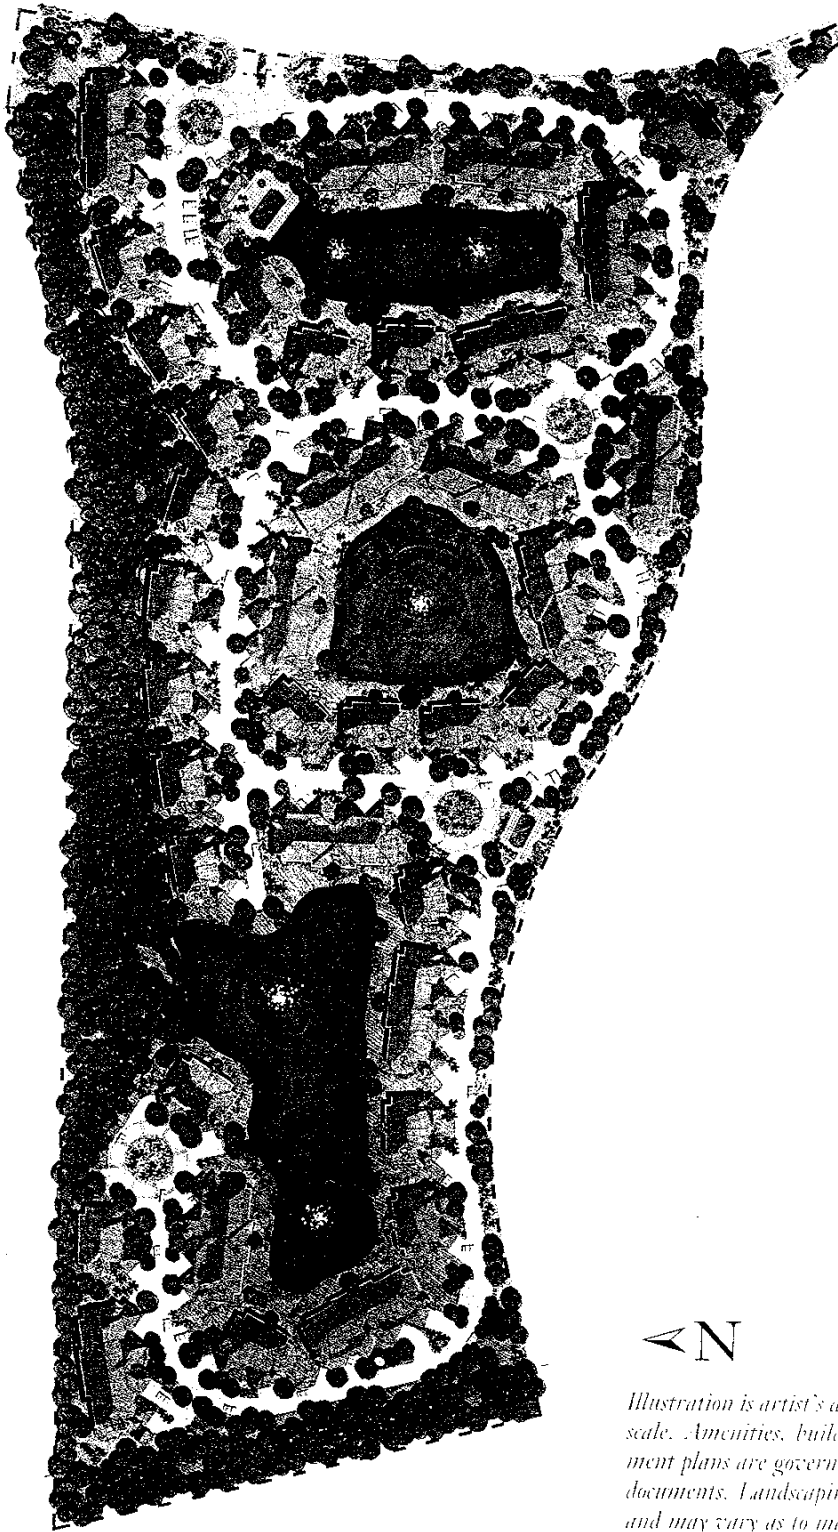


Illustration is artist's depiction only and not to scale. Amenities, building type and development plans are governed by the condominium documents. Landscaping depicted not to scale and may vary as to maturity and number.

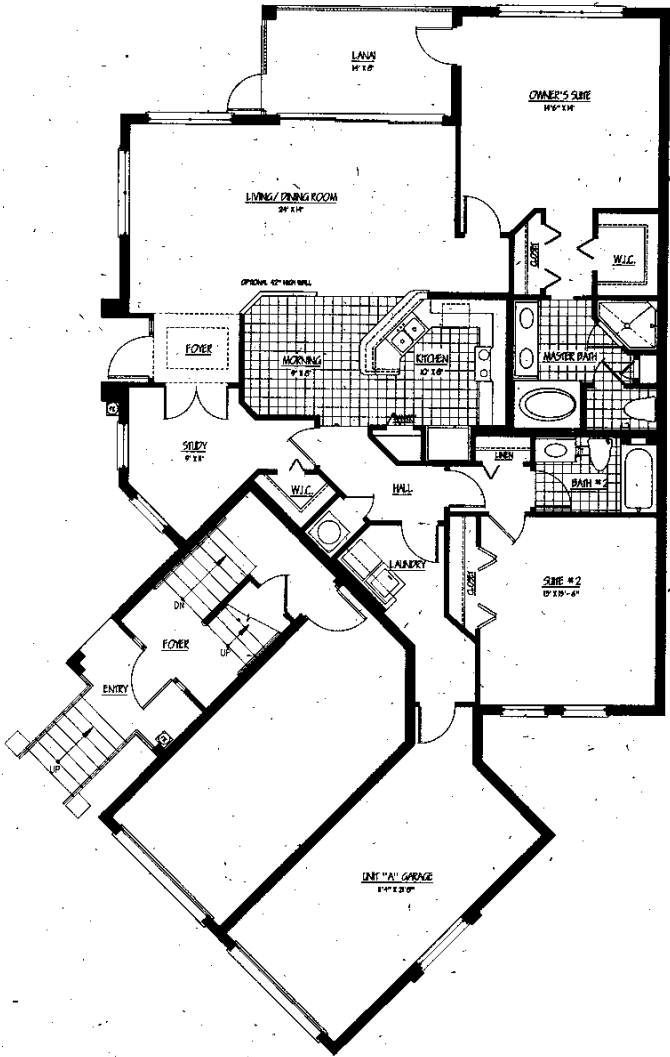

UNIT A

Living: 1,584 Square Feet
 Lanai: 112 Square Feet
 Garage: 290 Square Feet

Total 1,986 Square Feet


UNIT B


Living: 1,507 Square Feet

Lanai: 131 Square Feet

Garage: 353 Square Feet

Total: 1,991 Square Feet

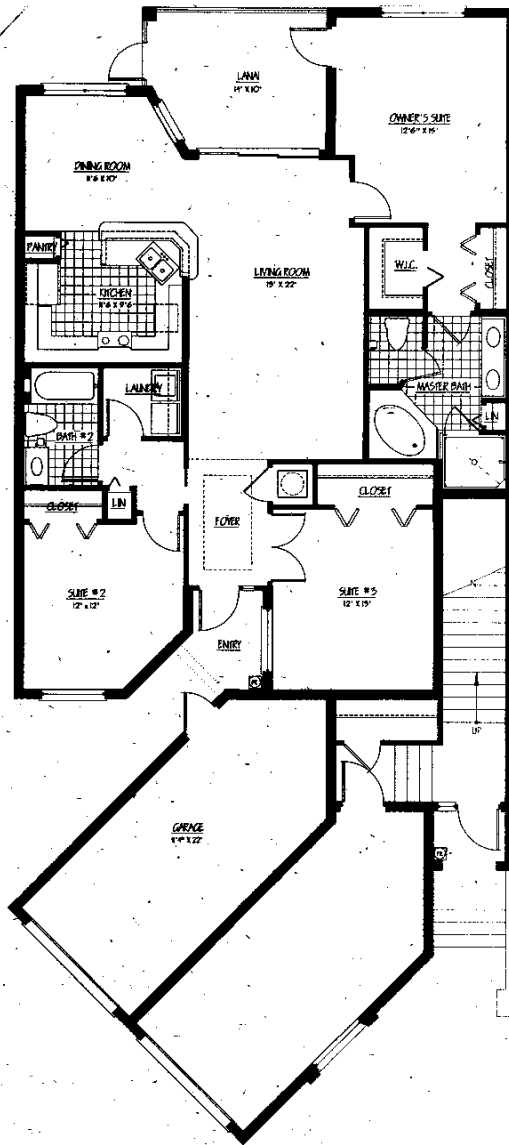

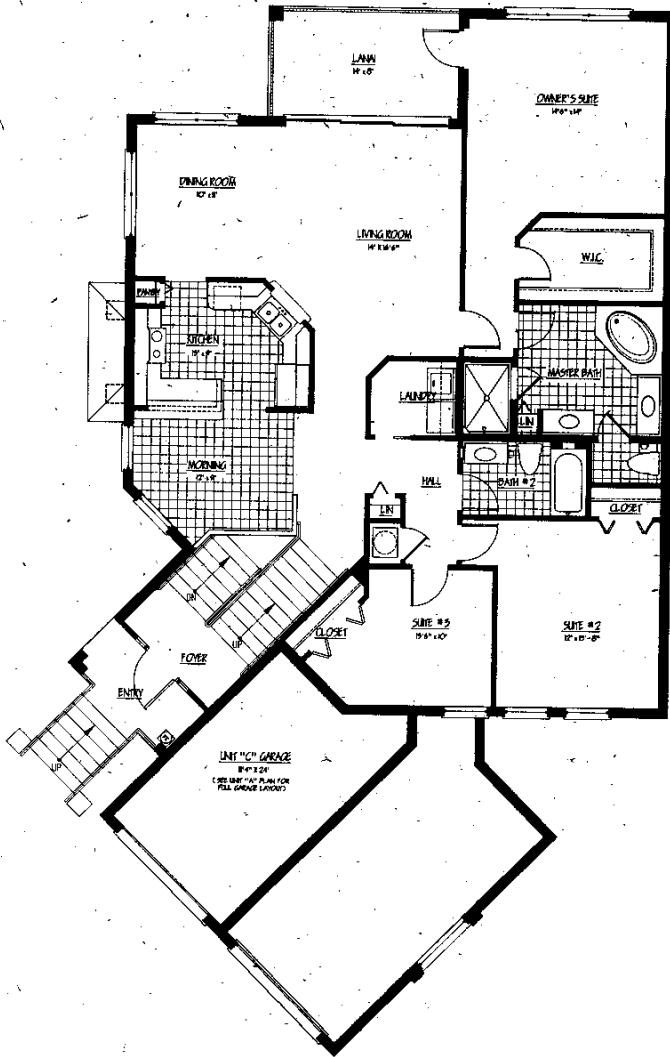

UNIT C

Living: 1,800 Square Feet
 Lanai: 112 Square Feet
 Garage: 290 Square Feet

Total: 2,202 Square Feet

UNIT D

Living: 1,752 Square Feet

Lanai: 131 Square Feet

Garage: 297 Square Feet

Total: 2,180 Square Feet

