

WORLD TENNIS CENTER PUD

UNDEVELOPED AGRICULTURAL LAND

UNDEVELOPED AGRICULTURAL LAND

HAWKSRIIDGE PUD

BAILEYLANE PUD


TEMPORARY MAINTENANCE FACILITIES ACCESS

MAIN ENTRANCE

- CURVED BRIDGE
- PRESERVED NATURAL / ENHANCED VEGETATION
- GREYOAKS SIGN FEATURES
- SCULPTED CANAL

POINSIANA VILLAGE

AIRPORT-PULLING RD.

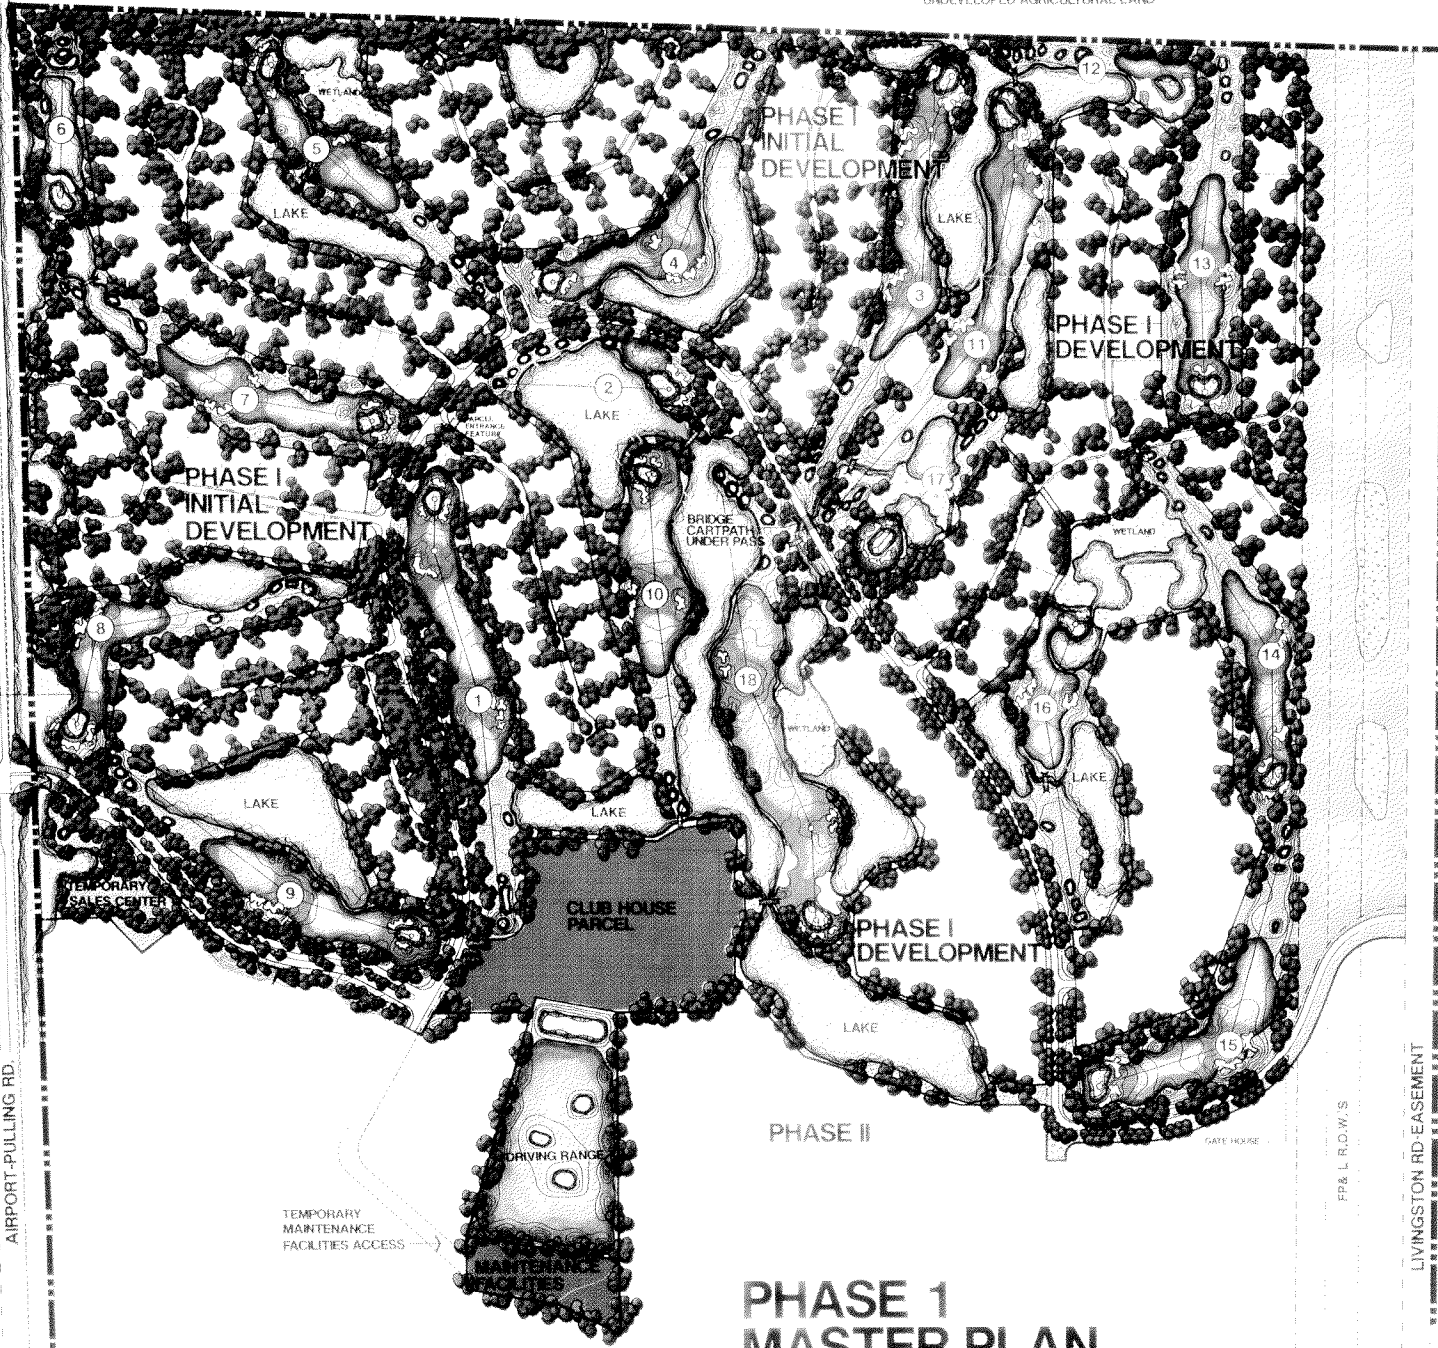

WYNDEMERE PUD

ENTRANCE ATTENDED WITH MEMBER IDENTIFICATION

FP&L R.O.W.'S


LIVINGSTON RD EASEMENT

PHASE 1 MASTER PLAN GREY OAKS

HALSTATT PARTNERSHIP
2600 GOLDEN GATE N.W.D. #200
NAPLES, FLORIDA 33947-3206

LIST OF CONSULTANTS

- TEAM PLAN, INC.
WILSON, MILLER, BARTON, SOLL, & PEEK, INC.
LLOYD CLIFTON COURSE DESIGNS
DAVID PLUMMER & ASSOCIATES, INC.
MISNER AND ASSOCIATES, INC.
W. ROSS MCWILLIAMS
YOUNG, VAN ASSENDER, YARNADDE & BERTON, P.A.
FOWLER, WHITE, OKLEN, BOGGS, VILLALBA AND BANKER, P.A.
DR. LINDA KAY PROJECTS & ASSOCIATES, P.A.

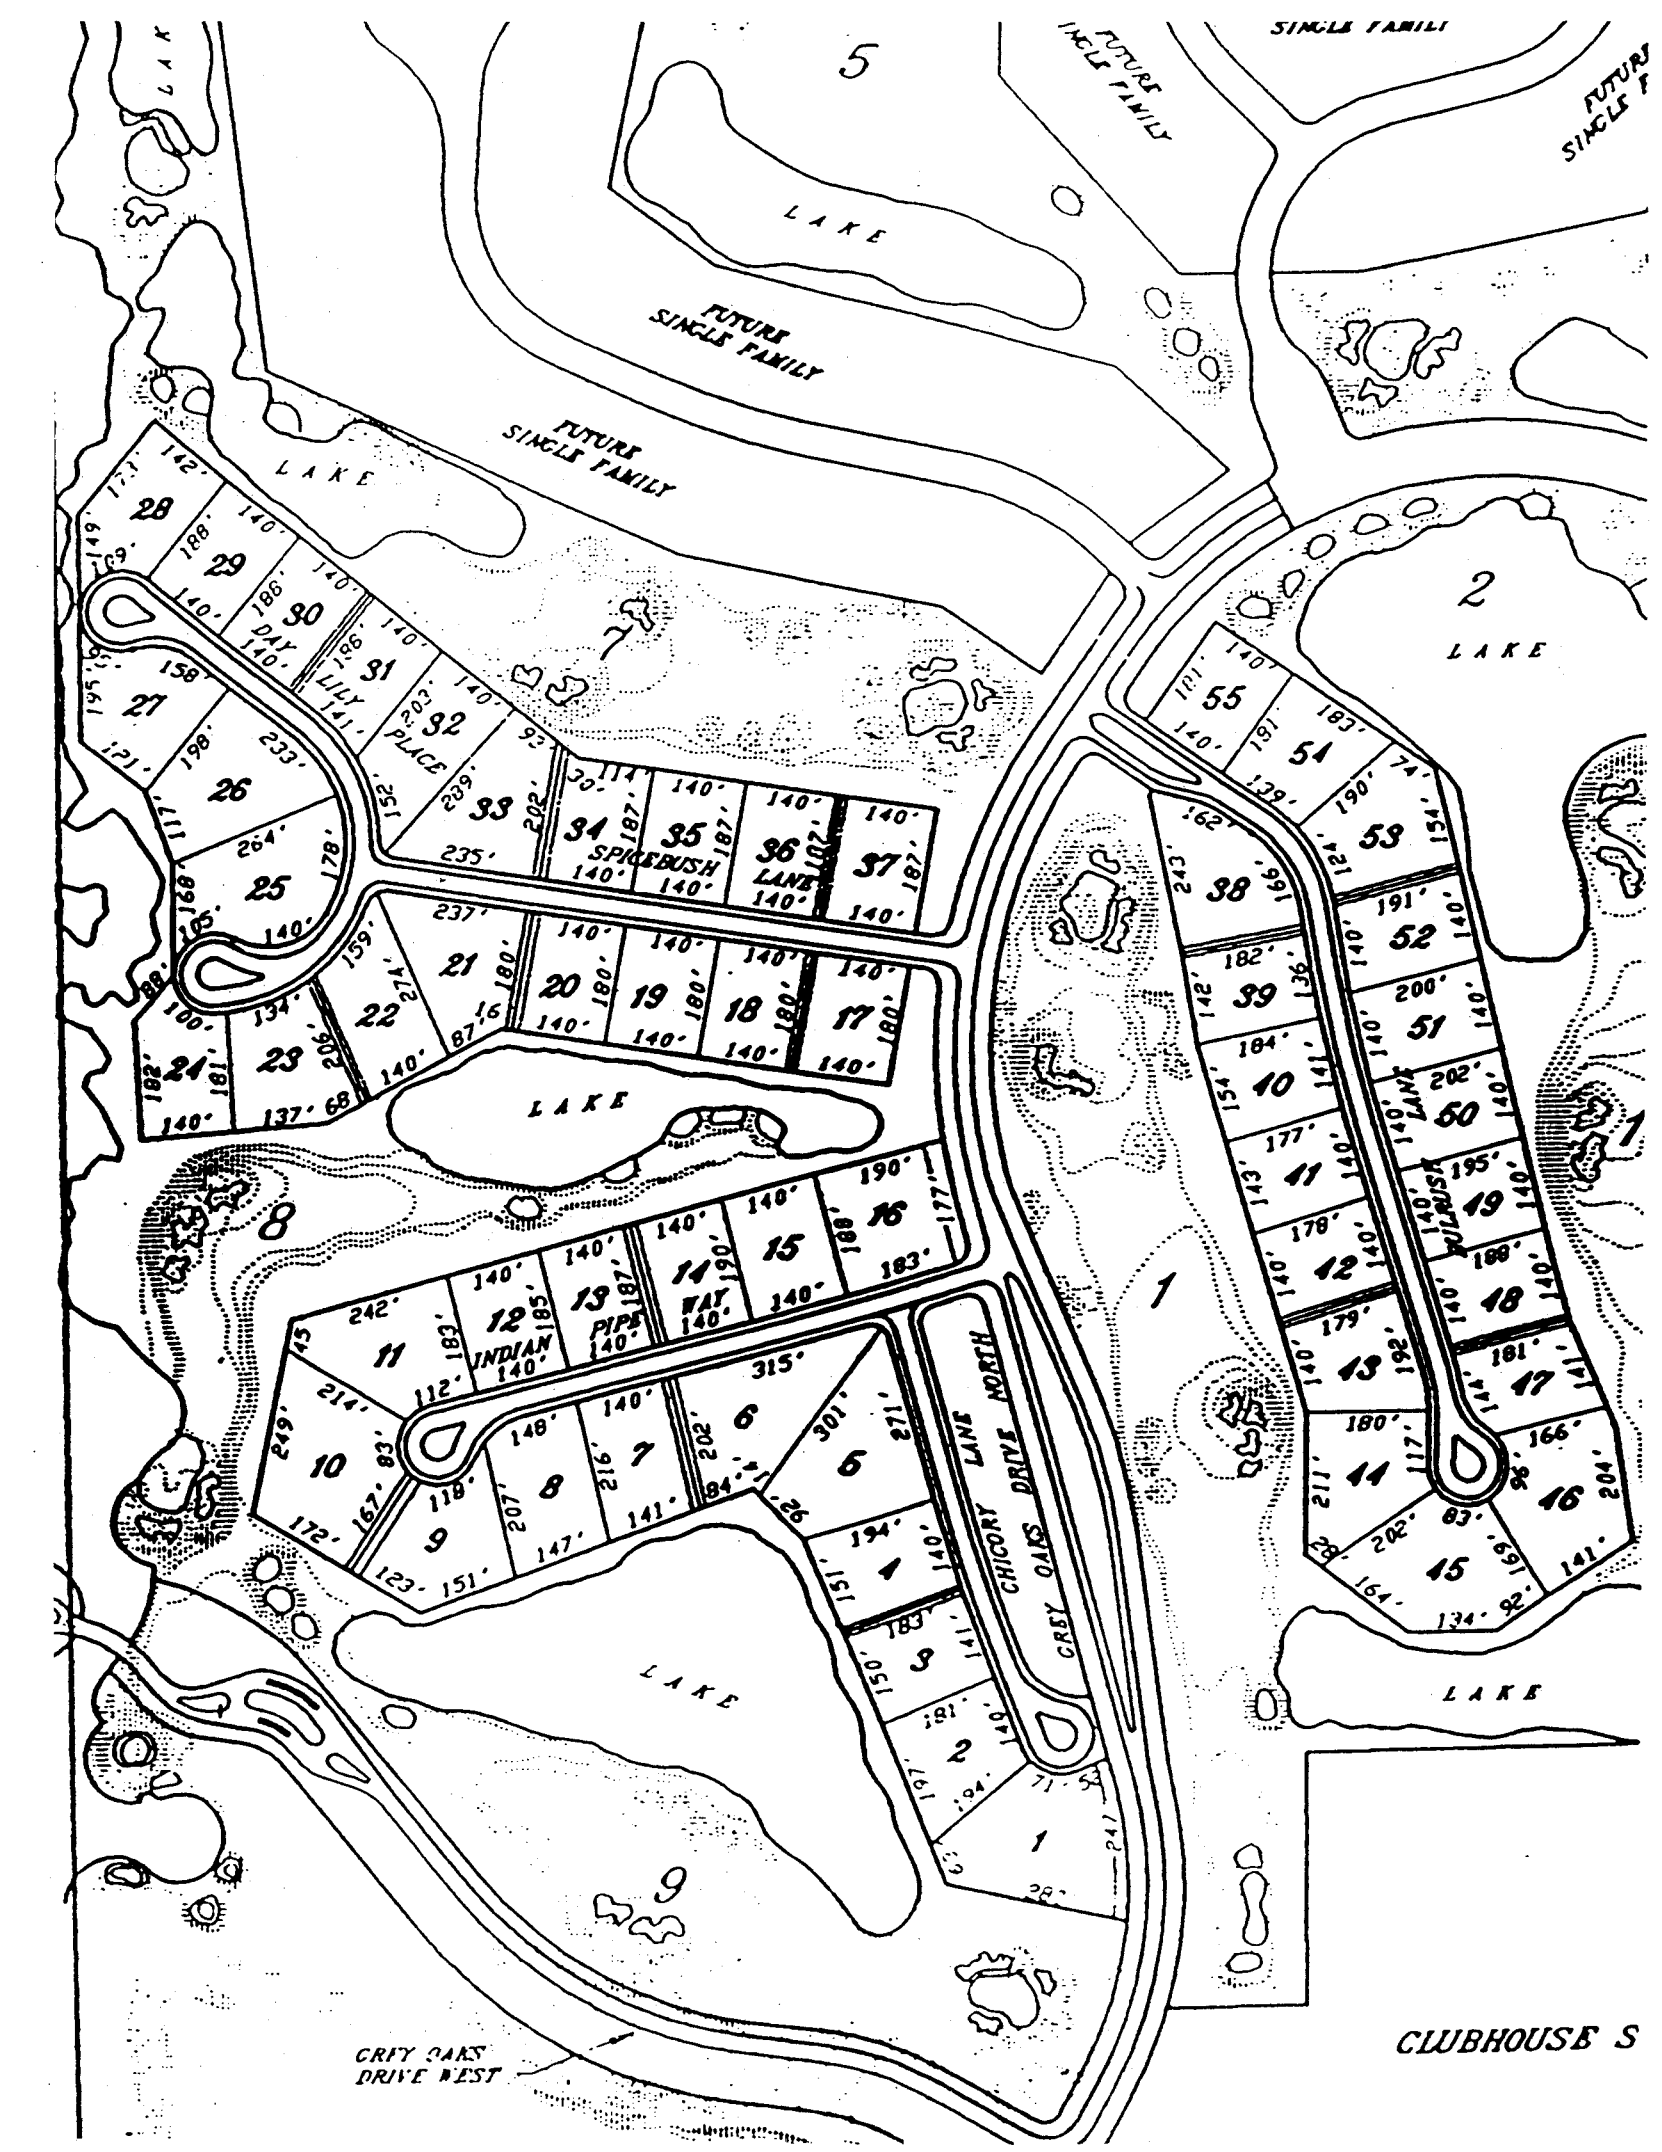

SINGLE FAMILY

FUTURE
SINGLE FAMILY

FUTURE
SINGLE F

LAKE

FUTURE
SINGLE FAMILY

FUTURE
SINGLE FAMILY

LAKE

2
LAKE

LAKE

8

LAKE

LAKE

GREY OAKS
DRIVE WEST

CLUBHOUSE S