


THE NEW SABAL LAKE • SITE PLAN

← NORTH

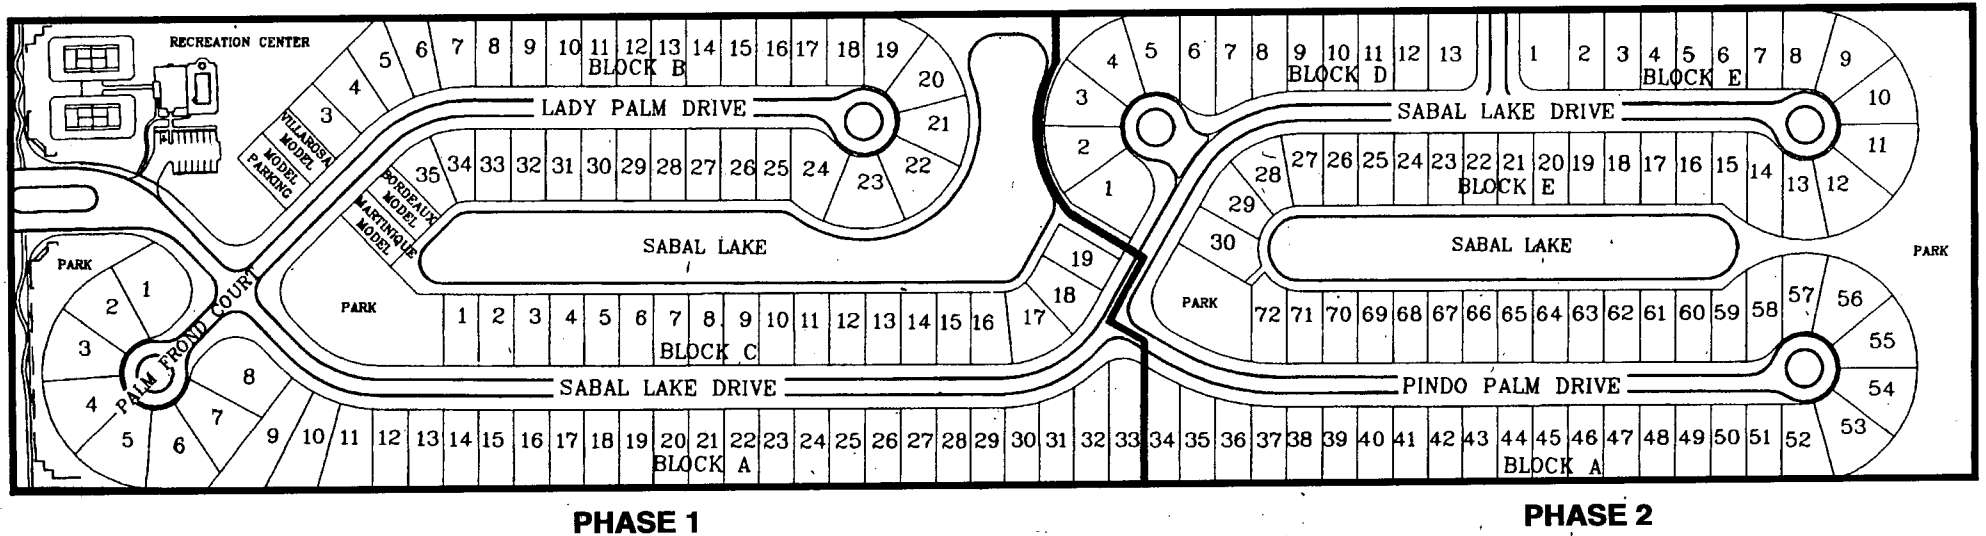

Plans subject to engineering and architectural changes without notice.
All dimensions and specifications are approximate

SABAL LAKE

A Granite Development, L.C. Community

128 Lady Palm Drive • Naples, FL 33942
(813) 353-4600